





PLAN VIEW
SCALE 1:1000

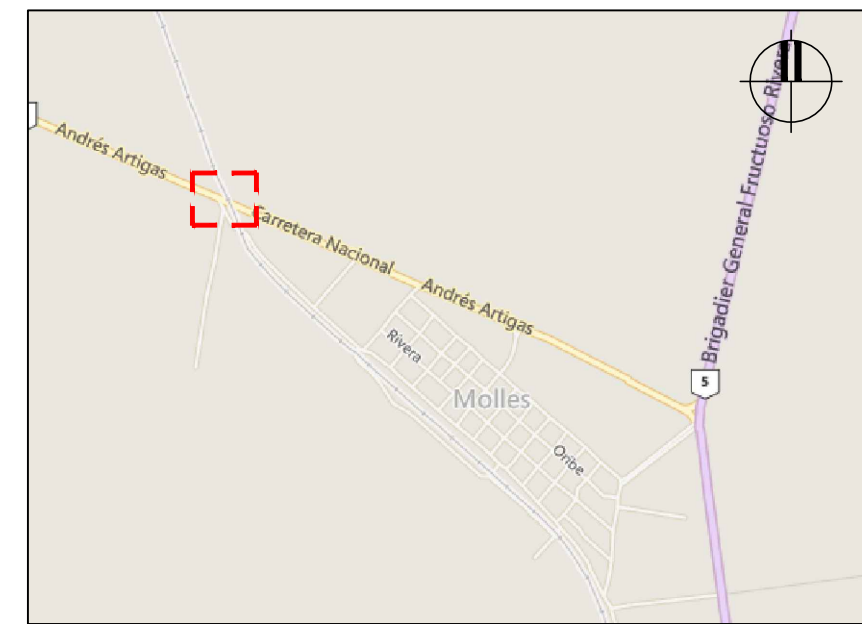

LOCATION VIEW

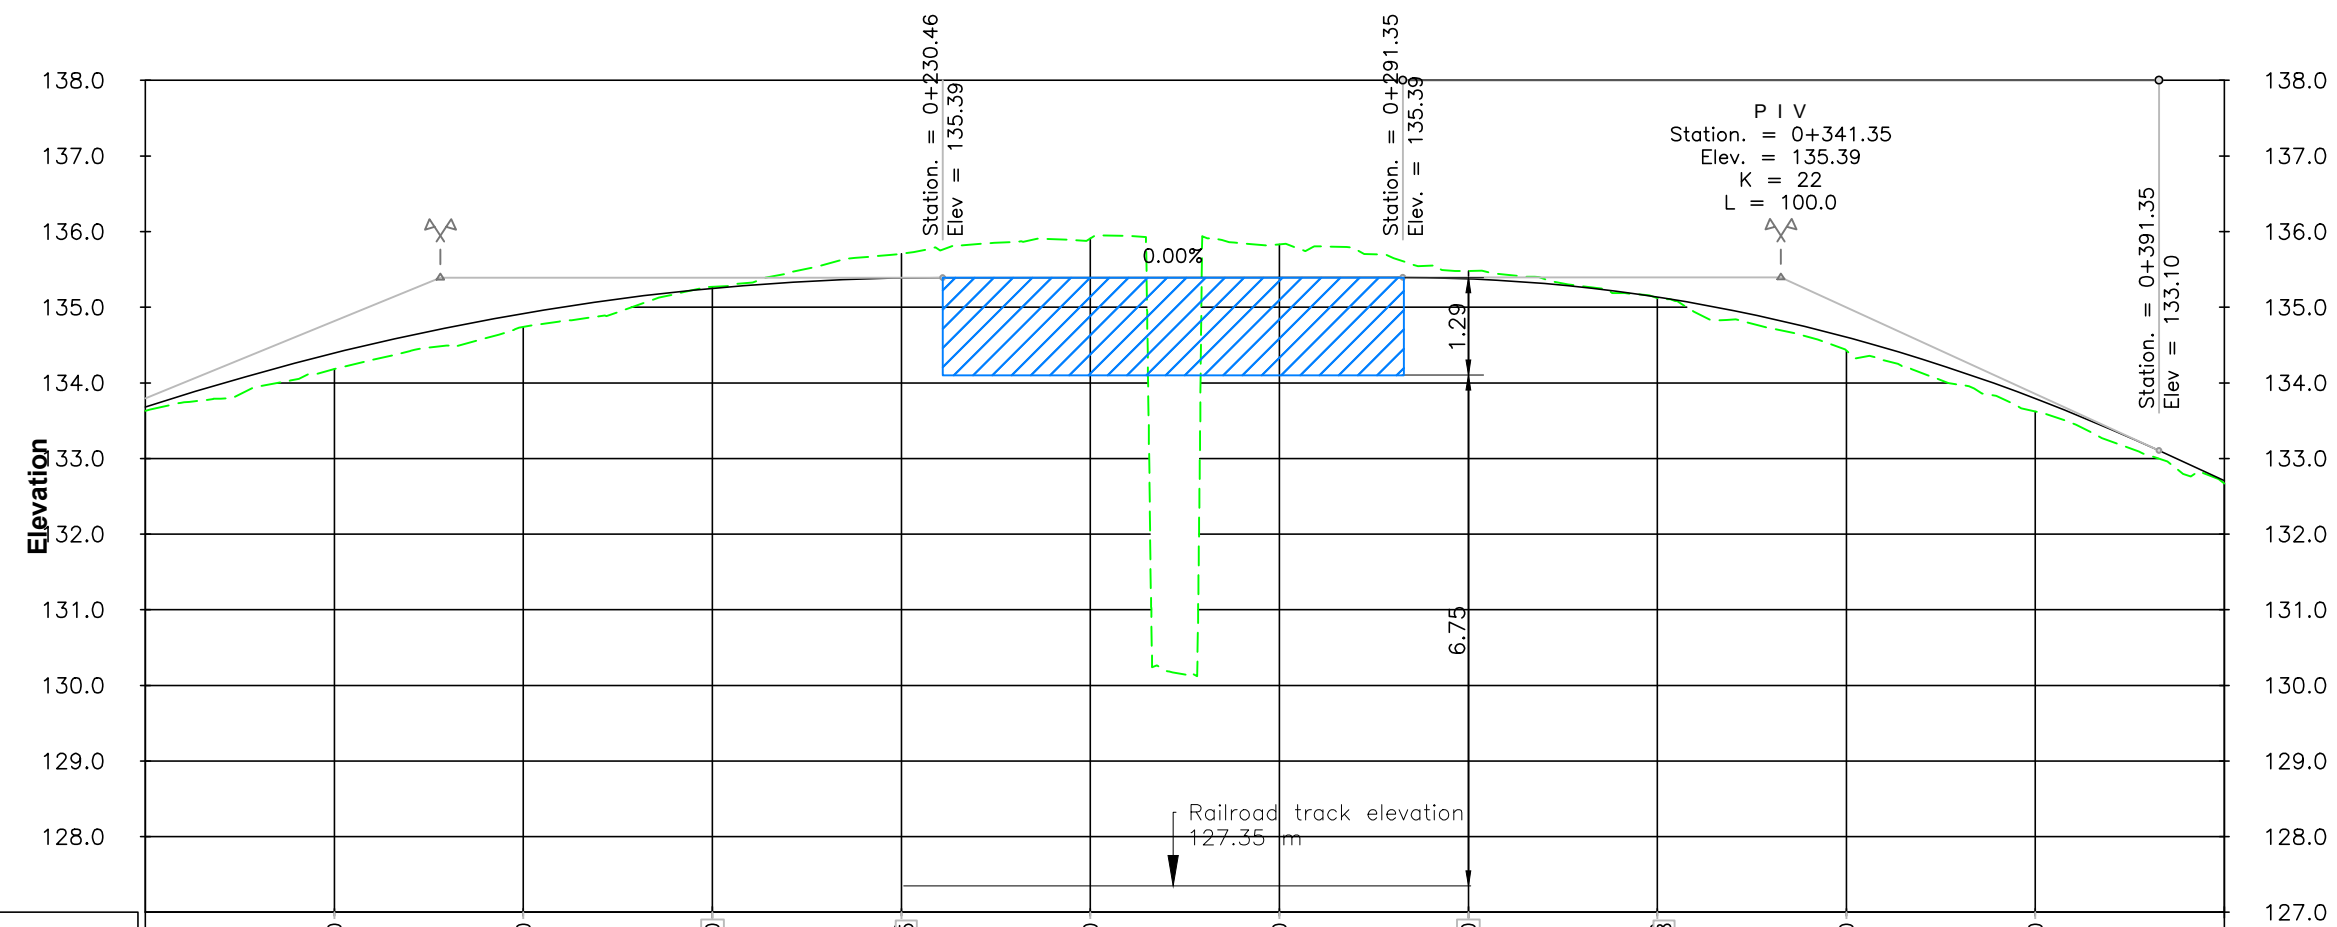

Station	0+150.00	0+175.00	0+200.00	0+225.65	0+250.00	0+275.00	0+300.00	0+325.88	0+350.00	0+375.00
Terrain elevation	134.18	134.74	135.27	135.72	135.91	135.83	135.48	135.11	134.43	133.62
Pavement elevation	134.18	134.74	135.27	135.72	135.91	135.83	135.48	135.11	134.43	133.62

Route 4
Horizontal Scale = 1:1000
Vertical Scale = 1:100

REFERENCES - PLAN VIEW	
SIGN	DEFINITION
	PROJECTED ALIGNMENT
	PROJECTED BRIDGE
	PROJECTED STREET PAVEMENT
	PROJECTED SHOULDER
	EXISTING STREET

Railway Project

238+210 Molles Ruta 4

Plan View
Profile View

 MINISTERIO DE TRANSPORTE Y OBRAS PÚBLICAS	PROJECT Railway Project	SCALE: 1:1000	PAPER FORMAT: A3
	DESIGN PHASE Pre-engineering, Phase 2		
SUPPLIER 	DATE 05/02/2018	VERSION:	SHEET ID: