



PLAN VIEW

SCALE 1:2000

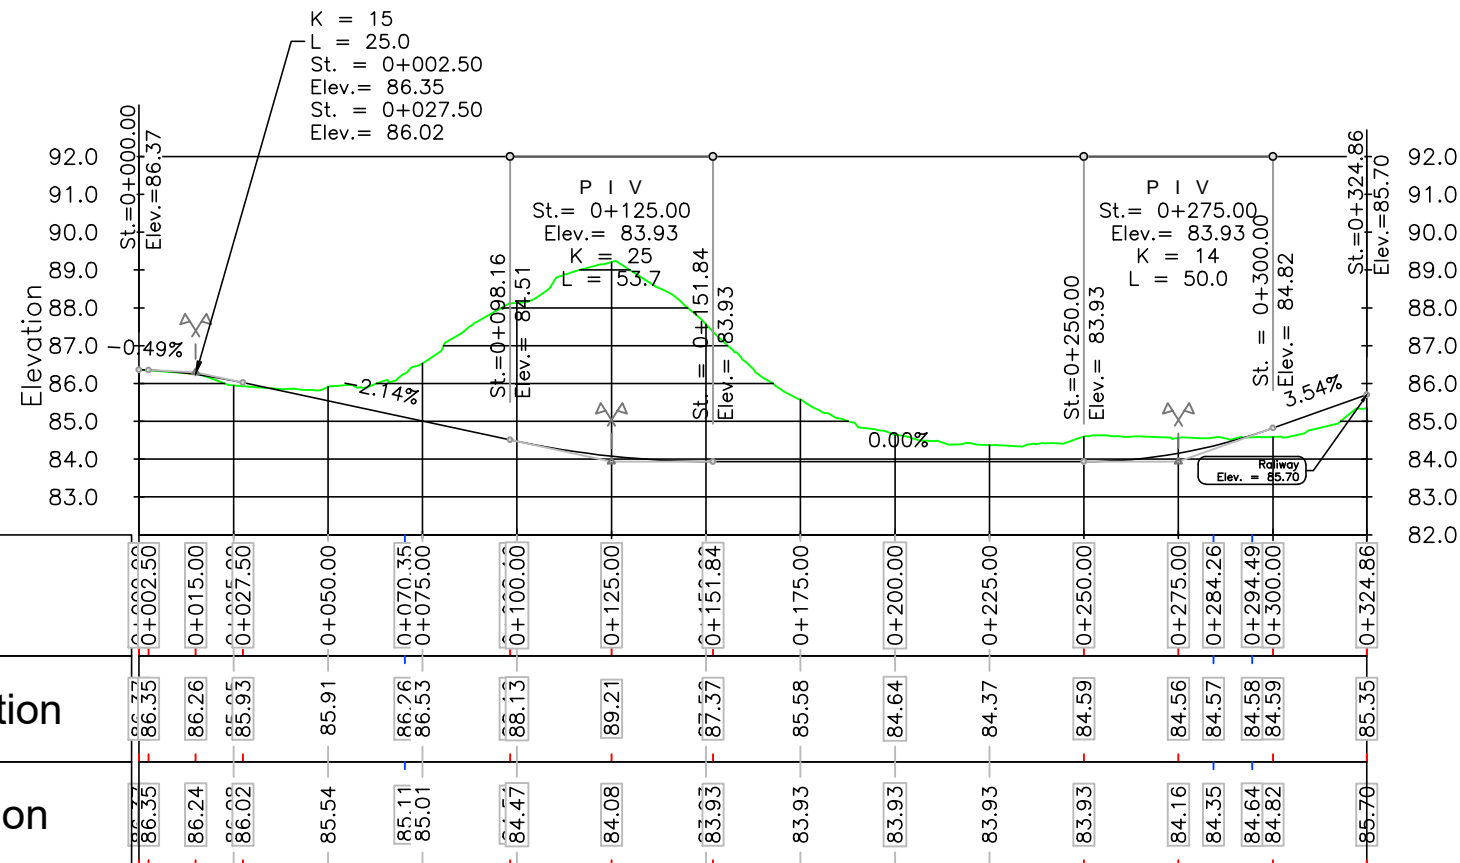

New Road

Horizontal Scale= 1:2000
Vertical Scale= 1:200

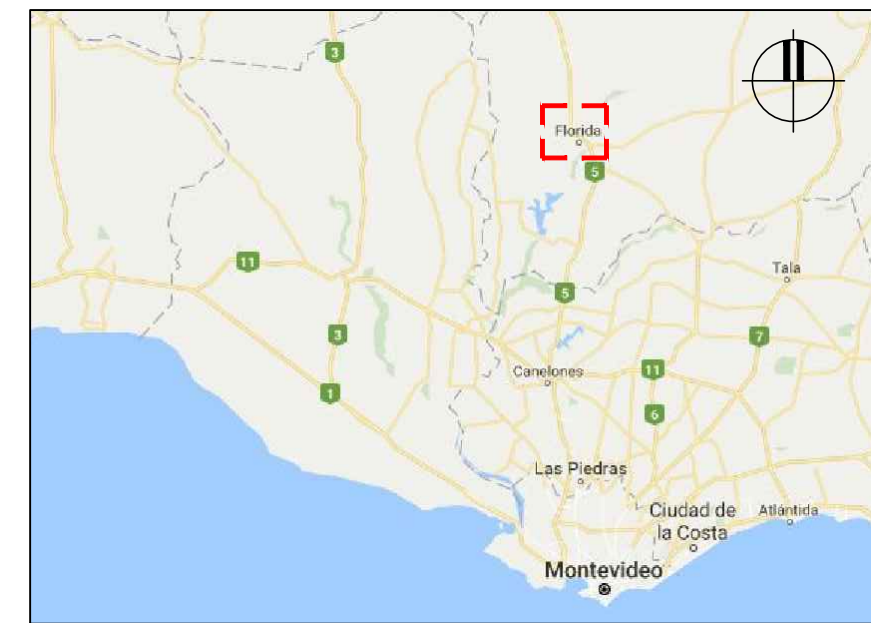

LOCATION VIEW

REFERENCES - PLAN VIEW	
SIGN	DEFINITION
	PROJECTED ALIGNMENT
	PROJECTED BRIDGE
	PROJECTED STREET PAVEMENT
	PROJECTED TRUCK APRON
	EXISTING STREET

REFERENCES - PROFILE VIEW	
SIGN	DEFINITION
	PROJECTED PROFILE
	EXISTING TERRAIN PROFILE
	PROJECTED BRIDGE
	VERTICAL P.V.I.
	HORIZONTAL P.V.I.

NOTES

- ALL LENGTH AND RADIUS MEASUREMENTS ARE IN METERS
- ELEVATION INFORMATION IN METERS

Railway Project

108+855 Florida Ruta 5

Plan View
Profile view

 MINISTERIO DE TRANSPORTE Y OBRAS PÚBLICAS	PROJECT Railway Project	SCALE: Indicated	PAPER FORMAT: A3
	DESIGN PHASE Pre-engineering, Phase 2	DATE: 15/12/2017	VERSION:
SUPPLIER: 	DATE: 15/12/2017	VERSION:	SHEET ID: