




ESCALA 1:2000

REFERENCES - PROFILE VIEW	
SIGN	DEFINITION
	RUTA 14 FLYOVER PROFILE
	EXISTING TERRAIN PROFILE
	RAILROAD
	BRIDGE STRUCTURE

**NOTES**

- ALL LENGTH AND RADIUS MEASUREMENTS ARE IN METERS
- ELEVATION INFORMATION IN METERS

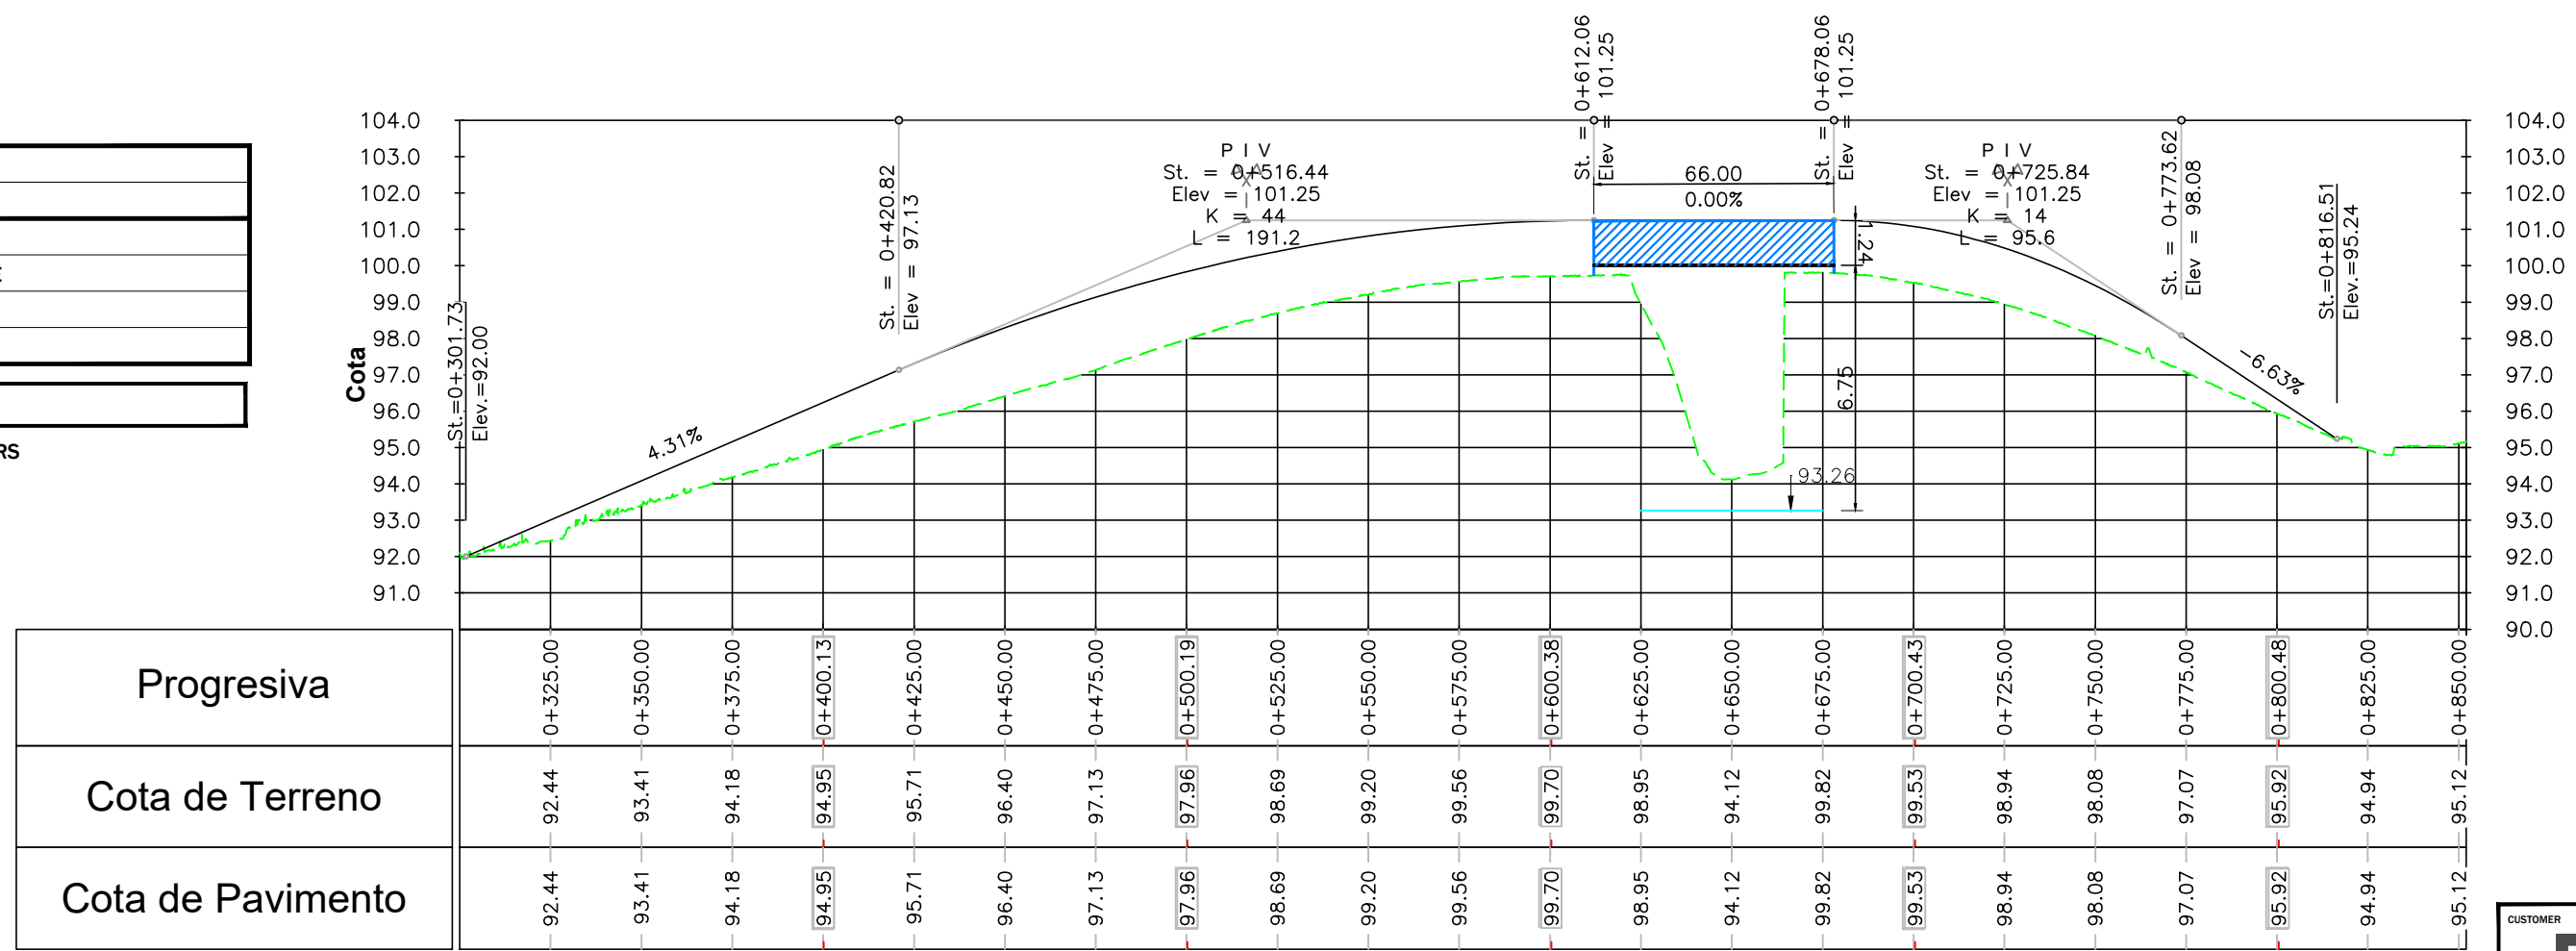

**Ruta 14**  
 Horizontal Scale = 1:2000  
 Vertical Scale = 1:200

**Railway Project**  
**195+870 Durazno Ruta 14**  
 Plan View  
 Profile View

 MINISTERIO DE TRANSPORTE Y OBRAS PÚBLICAS	PROJECT	Railway Project	SCALE:	1:2000
	DESIGN PHASE	Pre-engineering, Phase 2	PAPER FORMAT:	
SUPPLIER	DATE:	VERSION:	SHEET ID:	
	20/12/2017		<b>A3</b>	