


# Mill\_connection\_North

## KM 258+100


- · — Center line of new Railway track
- - - - - Center line of existing railway
- — — Railway Area borderline

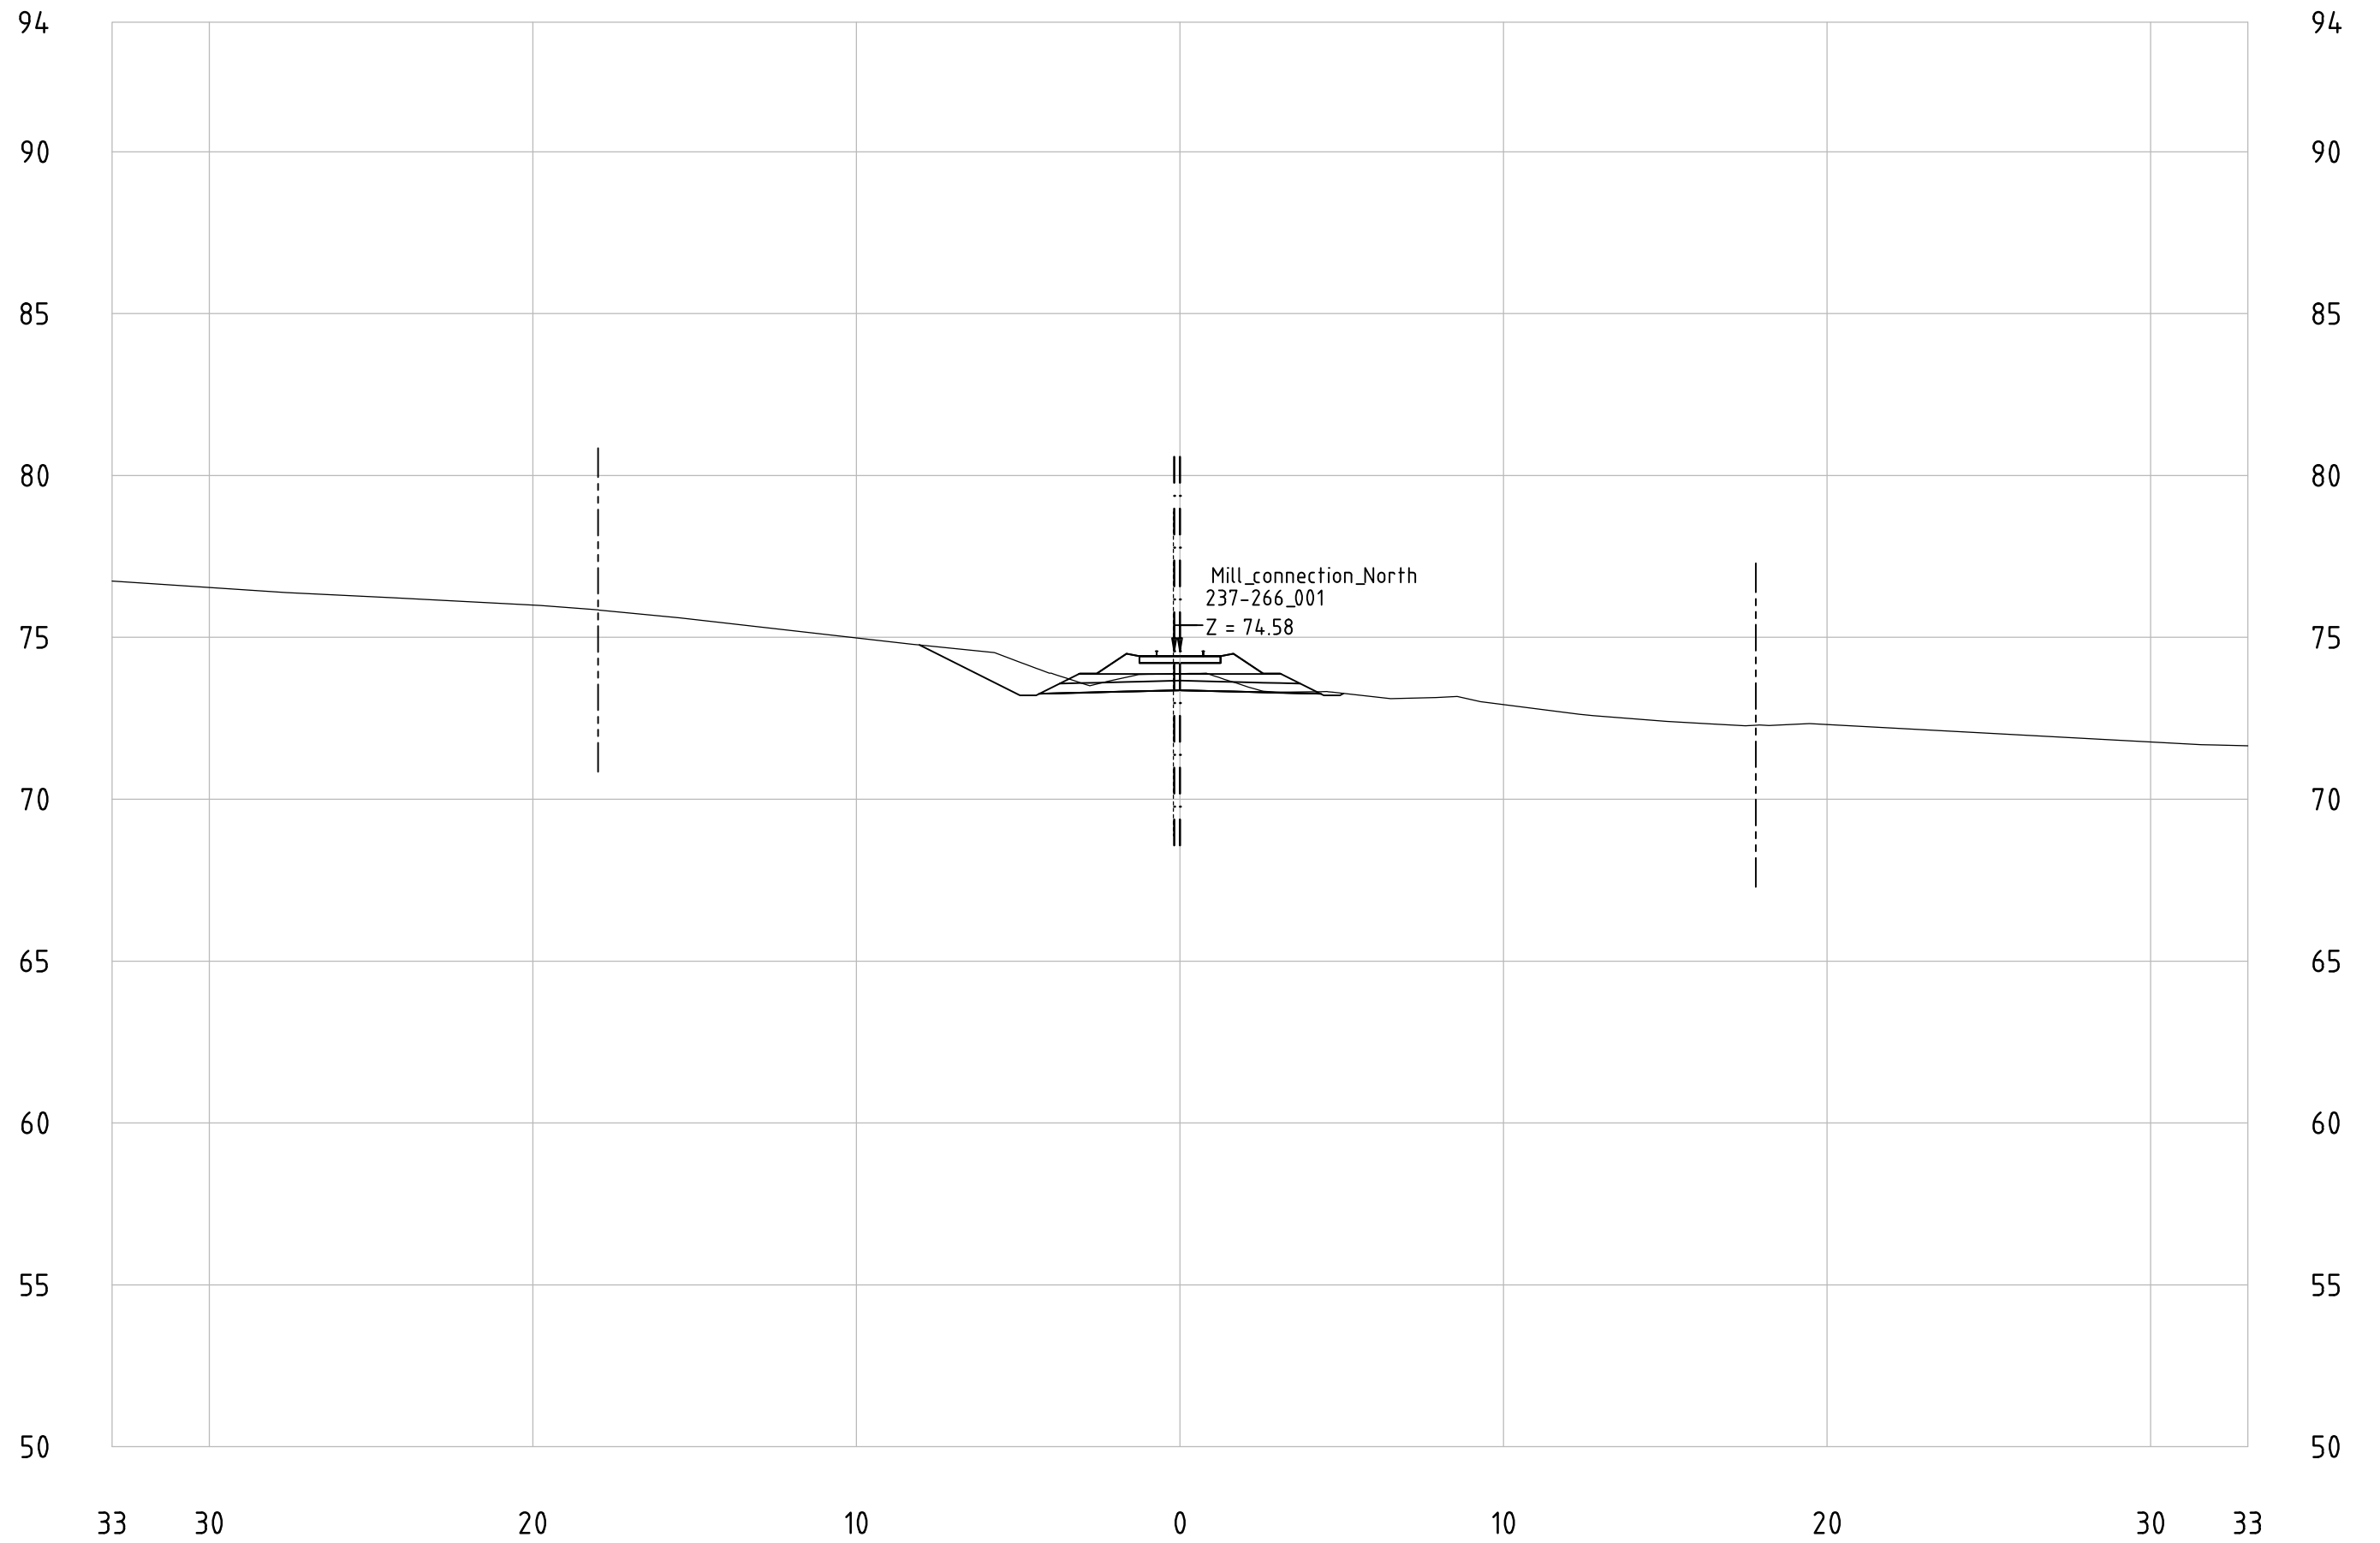

# Mill\_connection\_North


## KM 258+200

- · — Center line of new Railway track
- - - - - Center line of existing railway
- — — — — Railway Area borderline

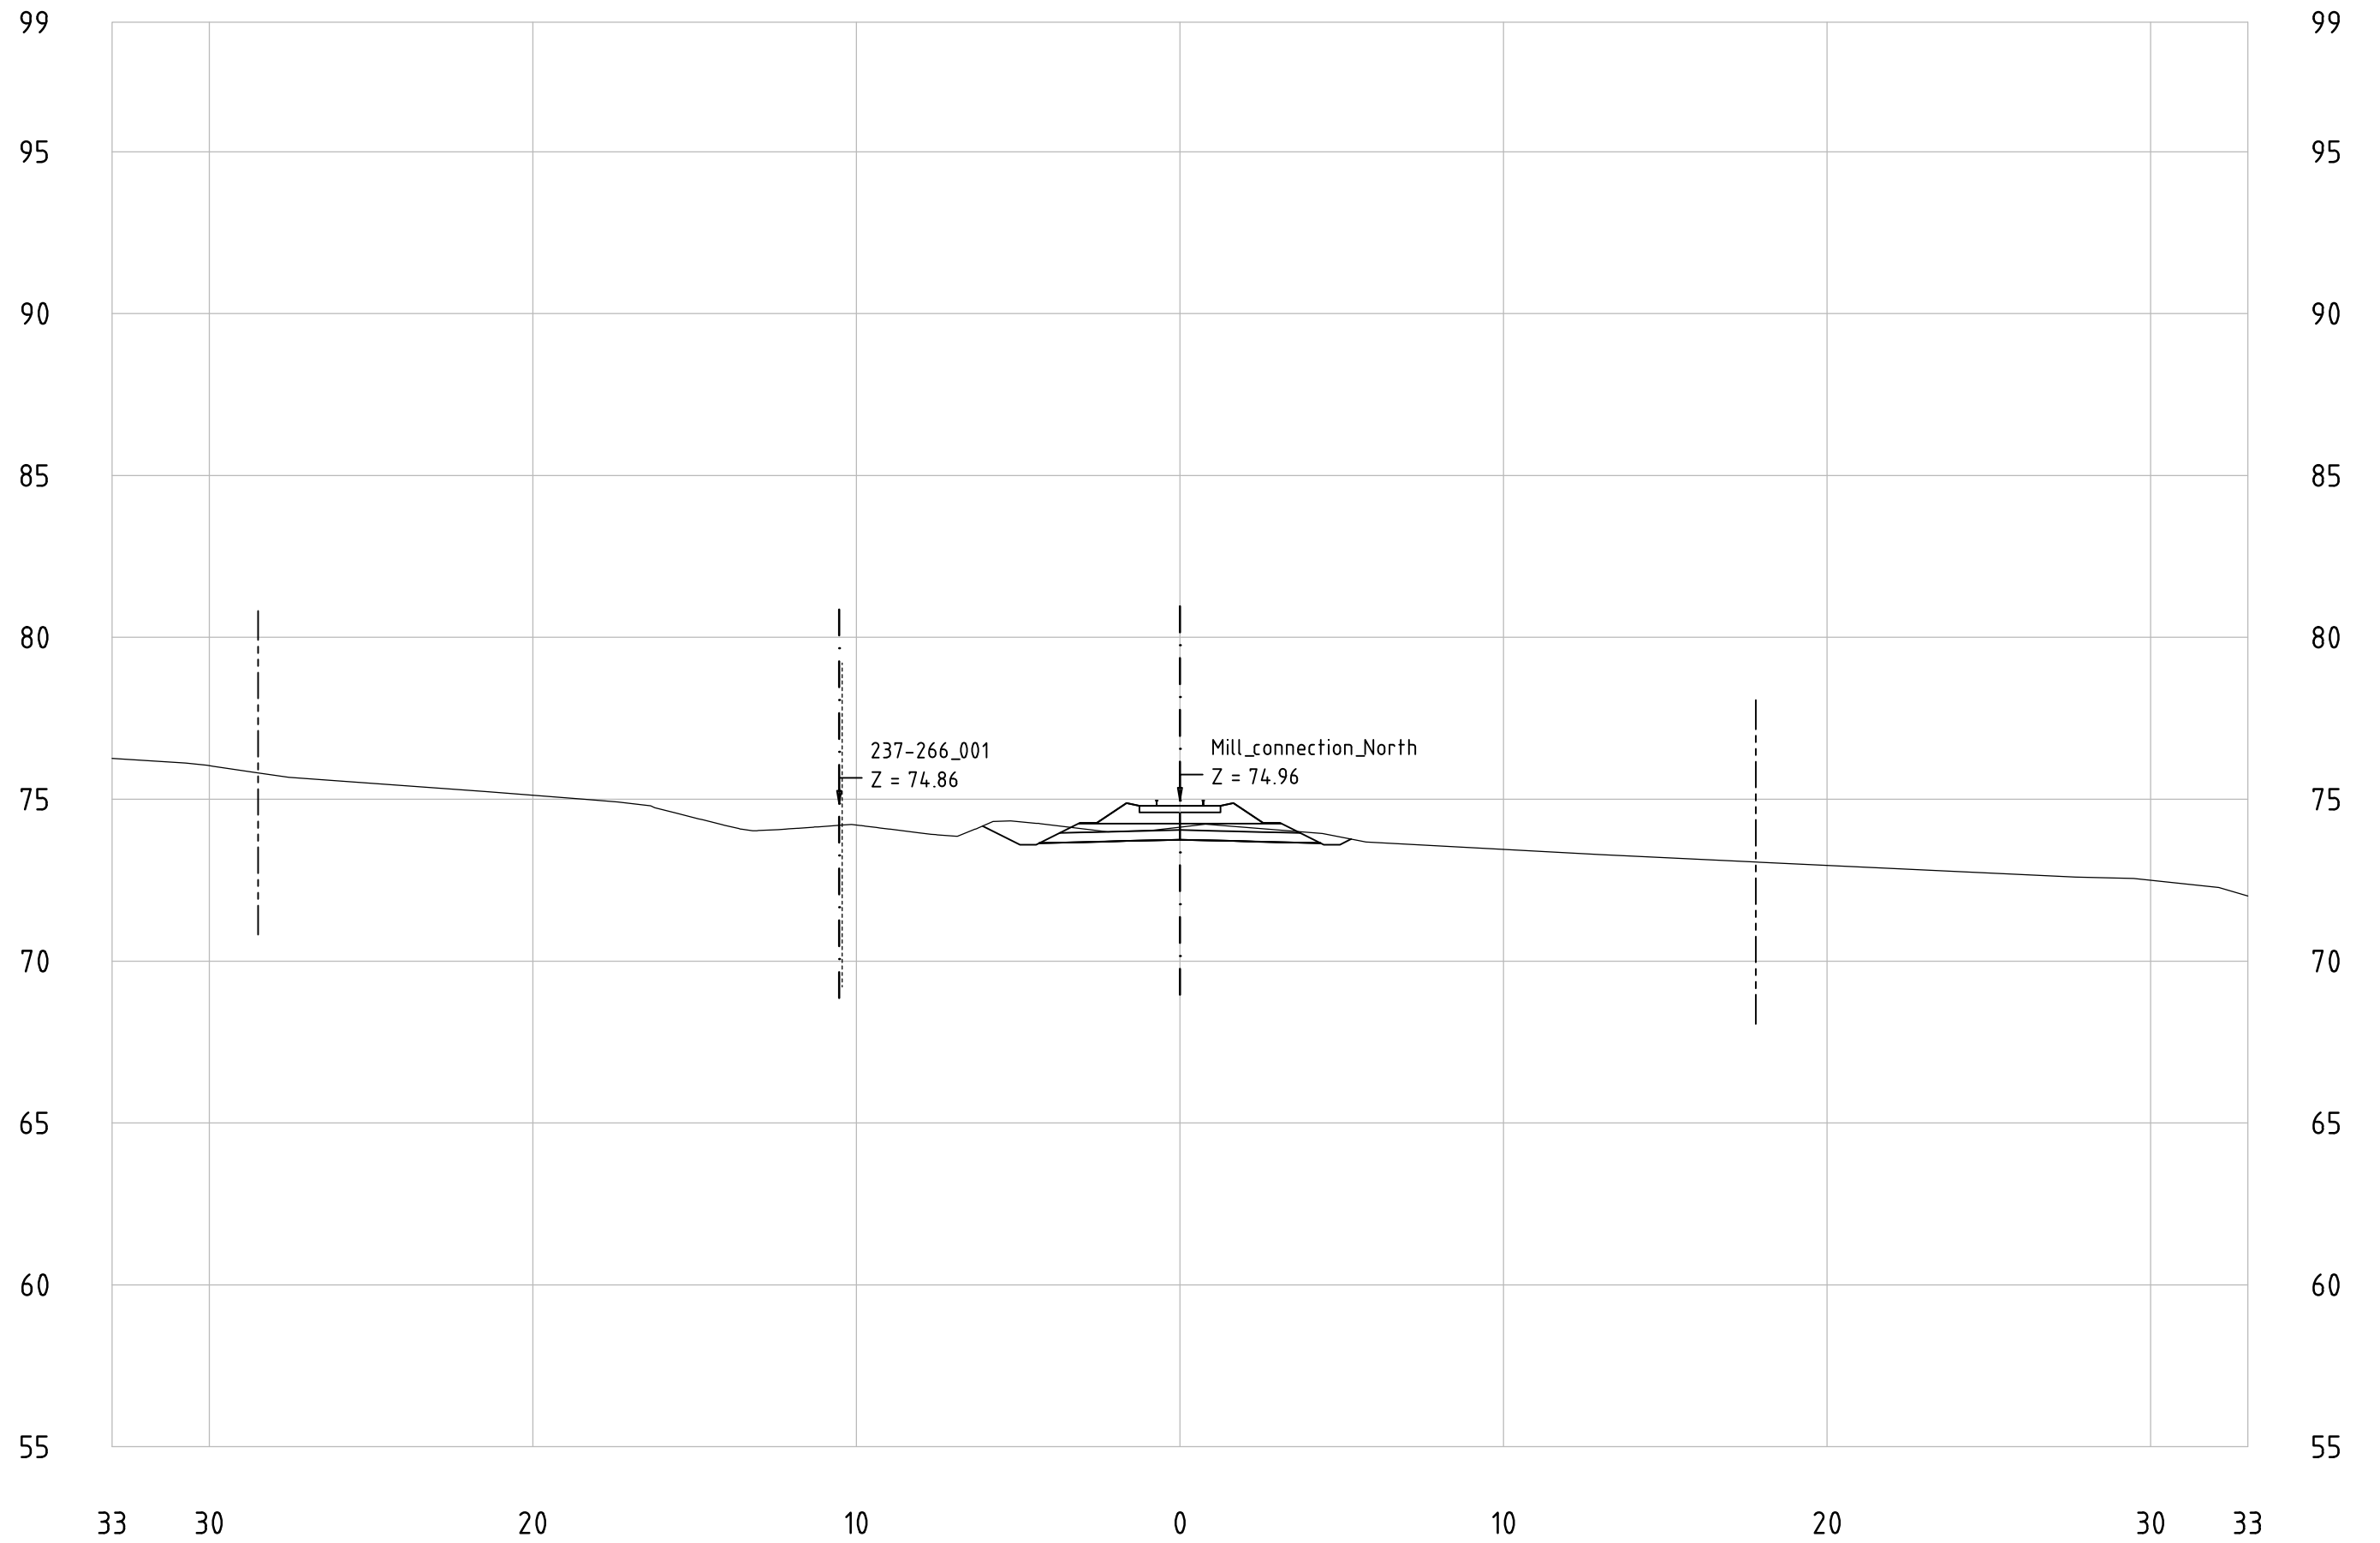

Mill\_connection\_North  
KM 258+300


- · — Center line of new Railway track
- Center line of existing railway
- Railway Area borderline

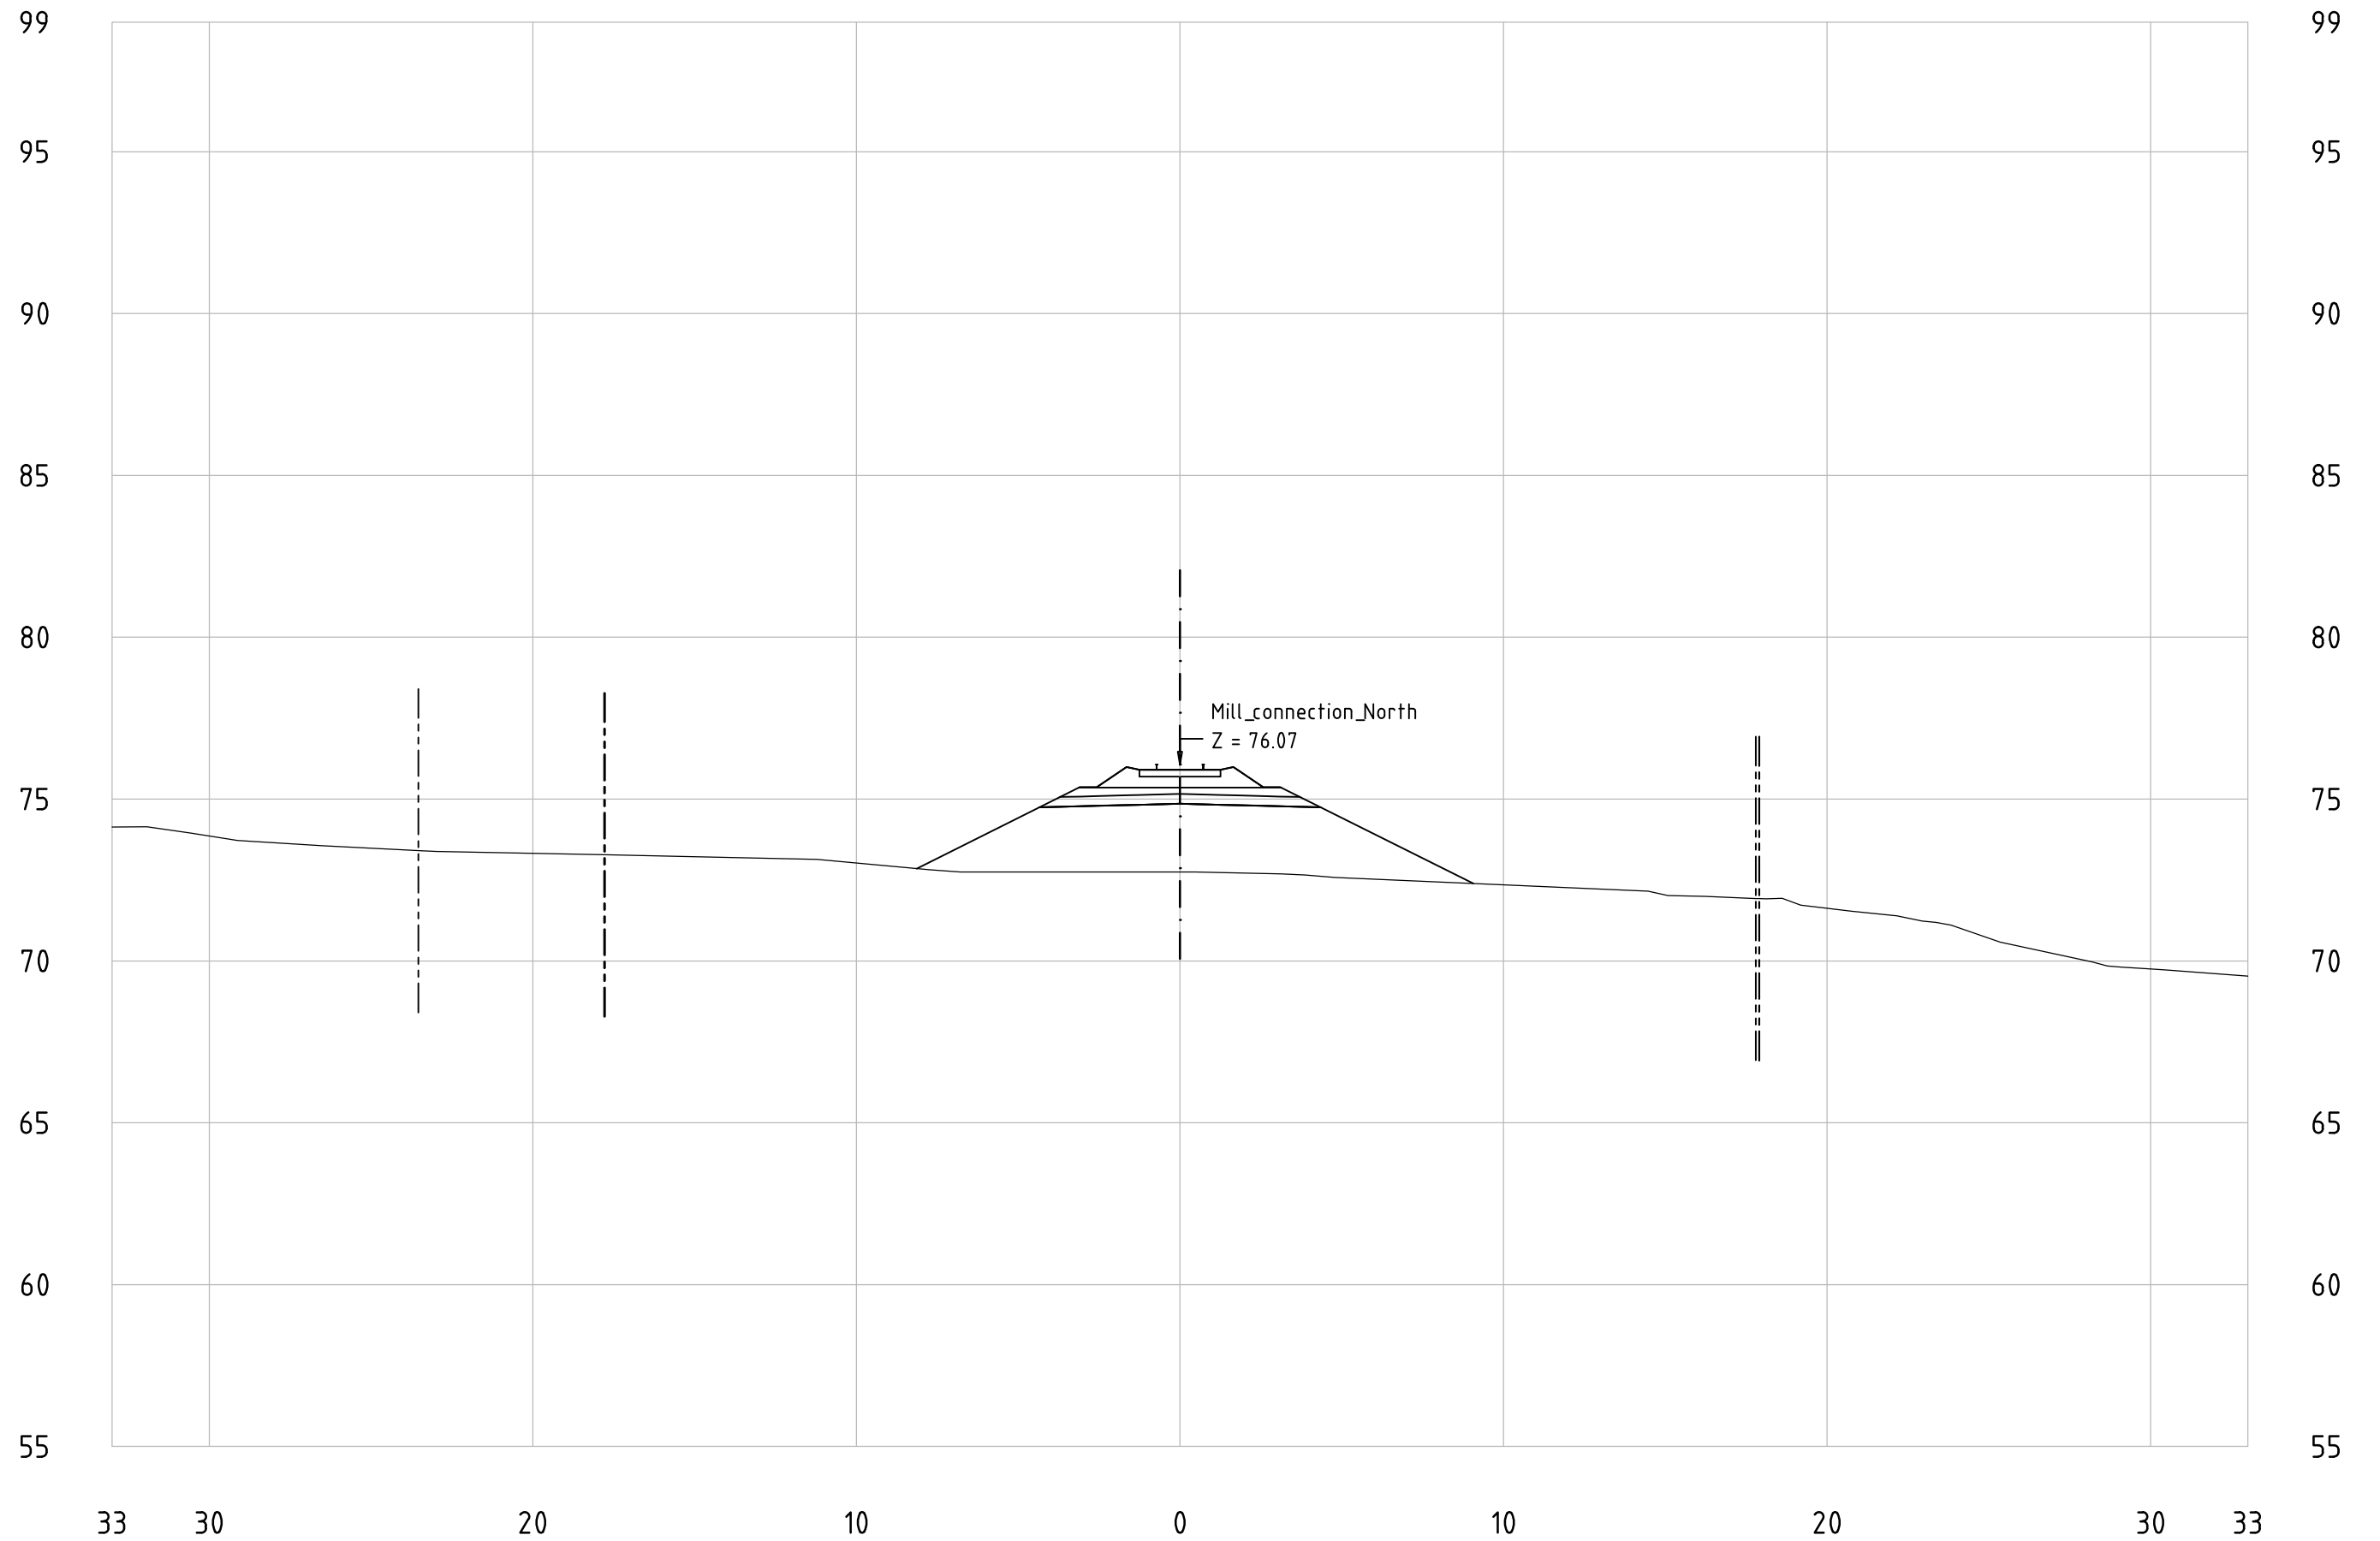

# Mill\_connection\_North

## KM 258+400


- · — Center line of new Railway track
- - - - - Center line of existing railway
- — — — — Railway Area borderline

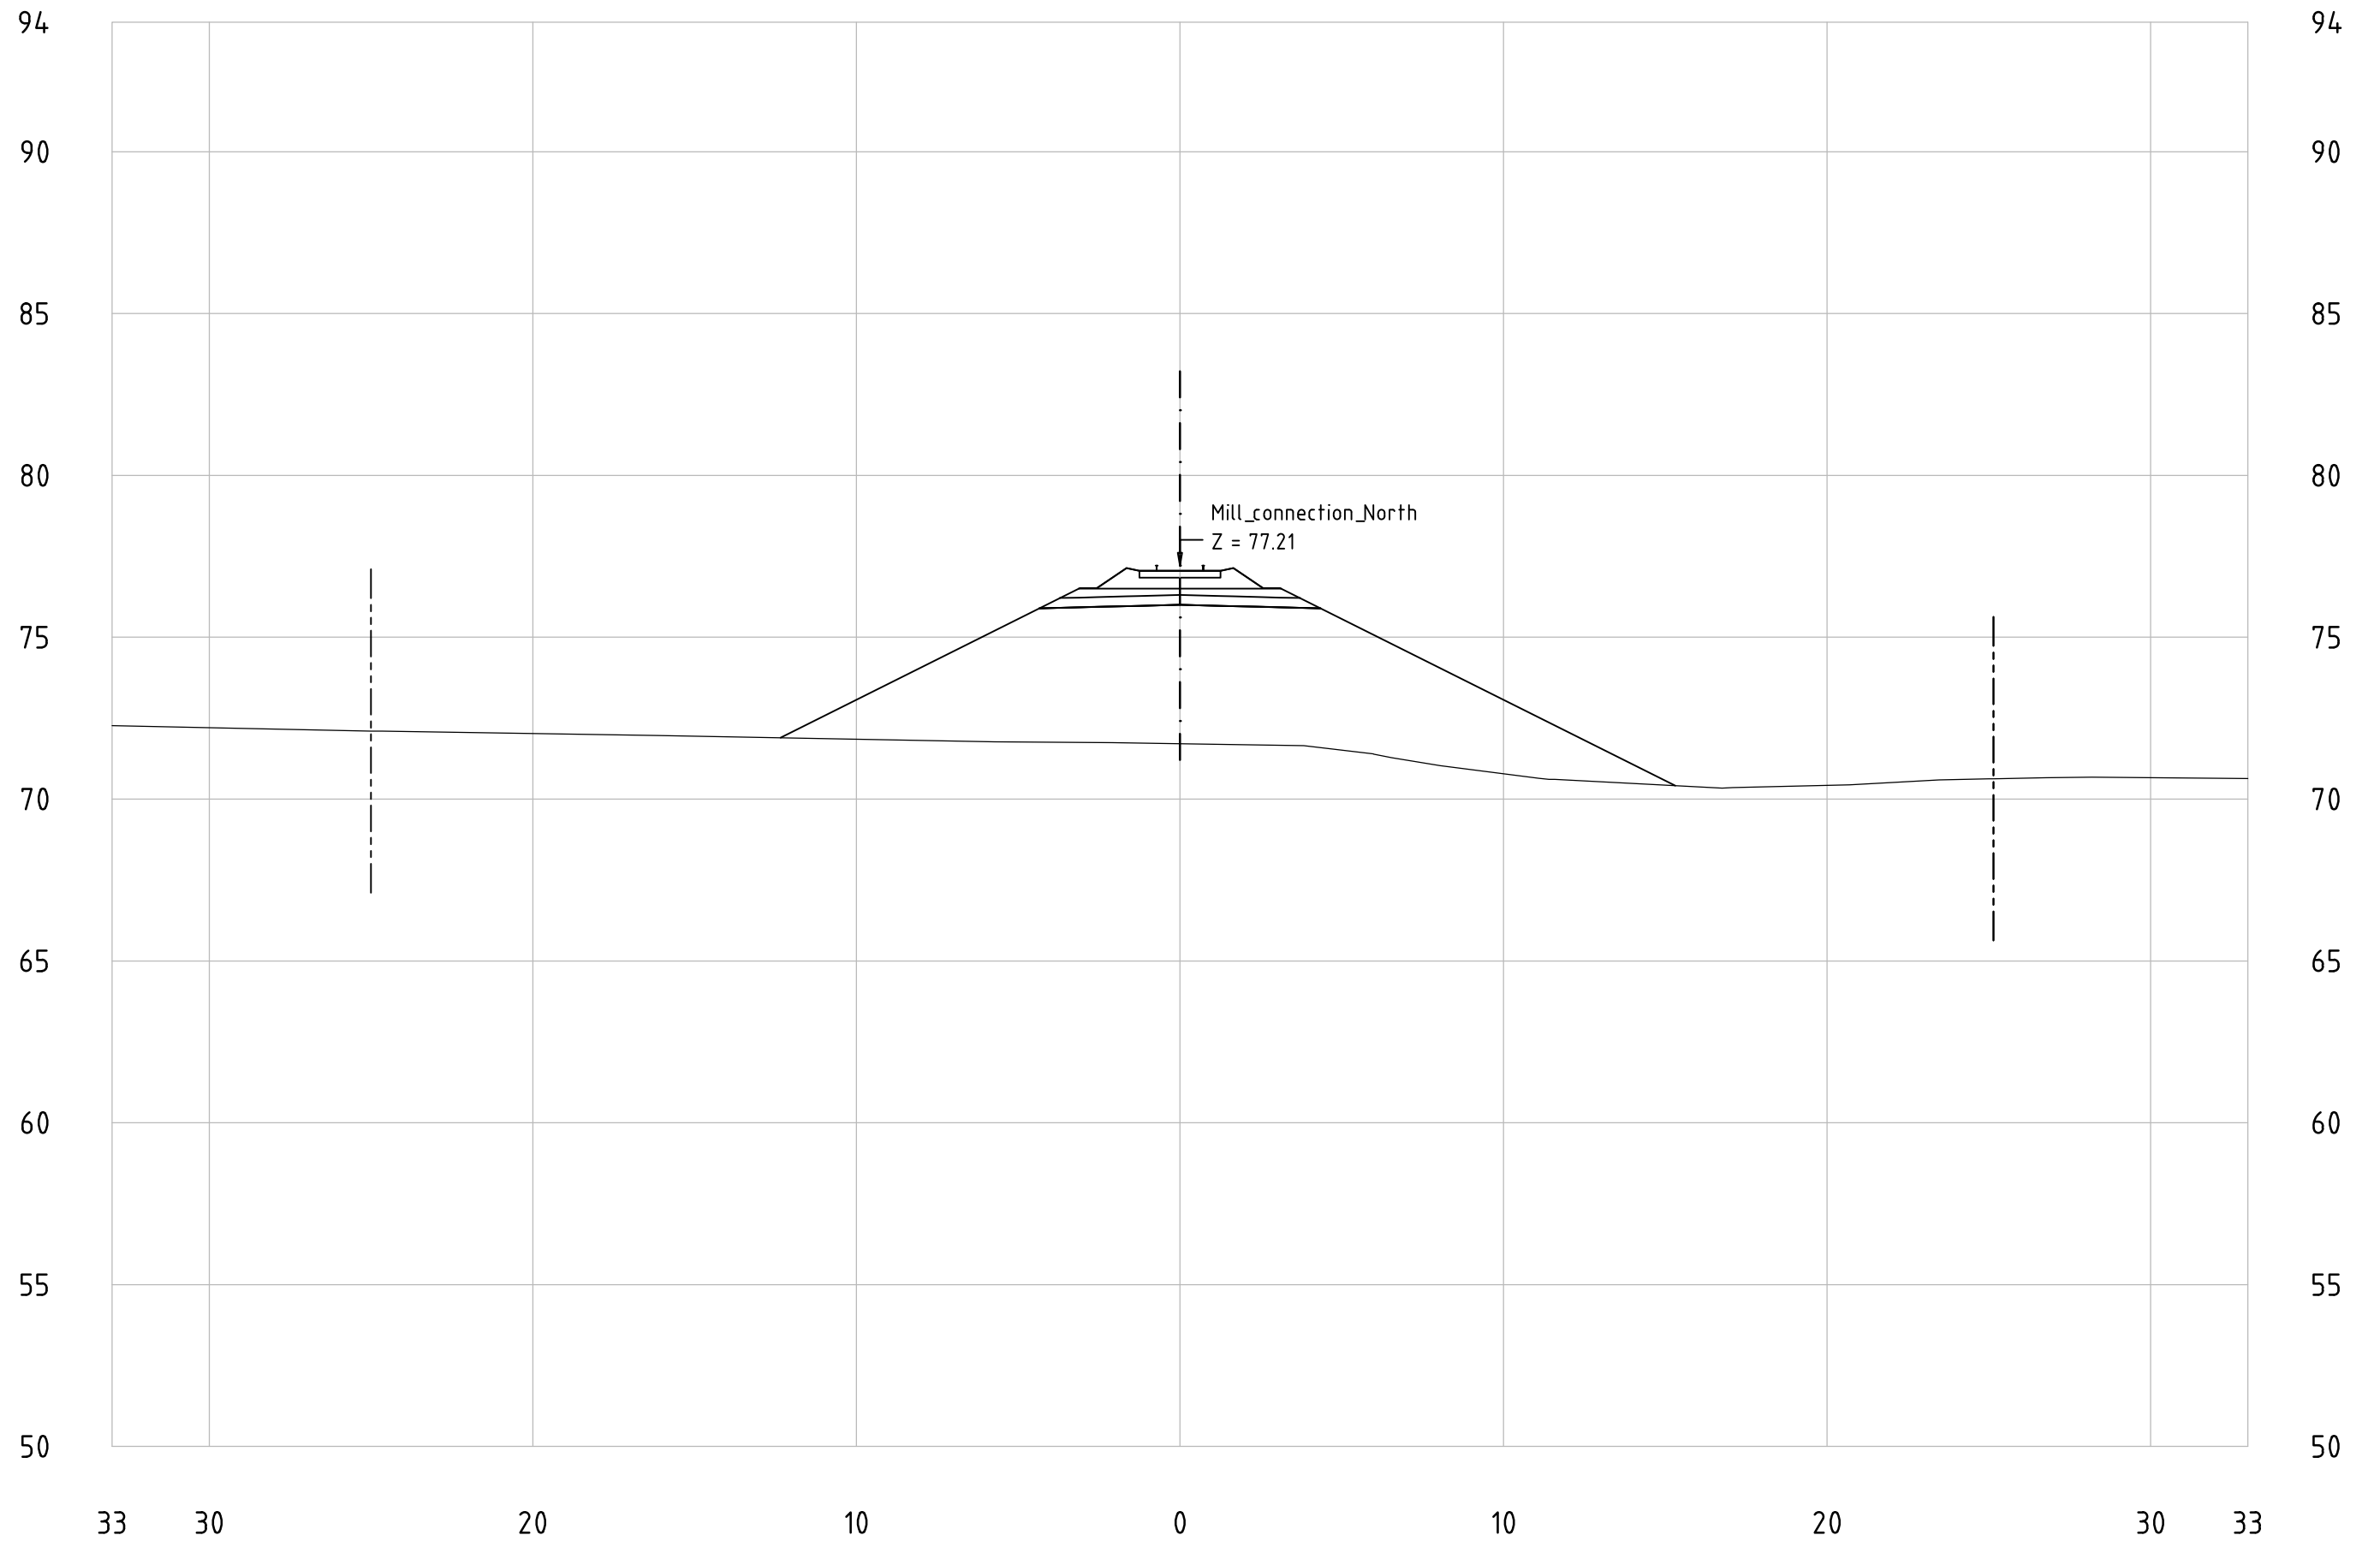

# Mill\_connection\_North

## KM 258+500


- · — Center line of new Railway track
- - - - - Center line of existing railway
- — — — — Railway Area borderline

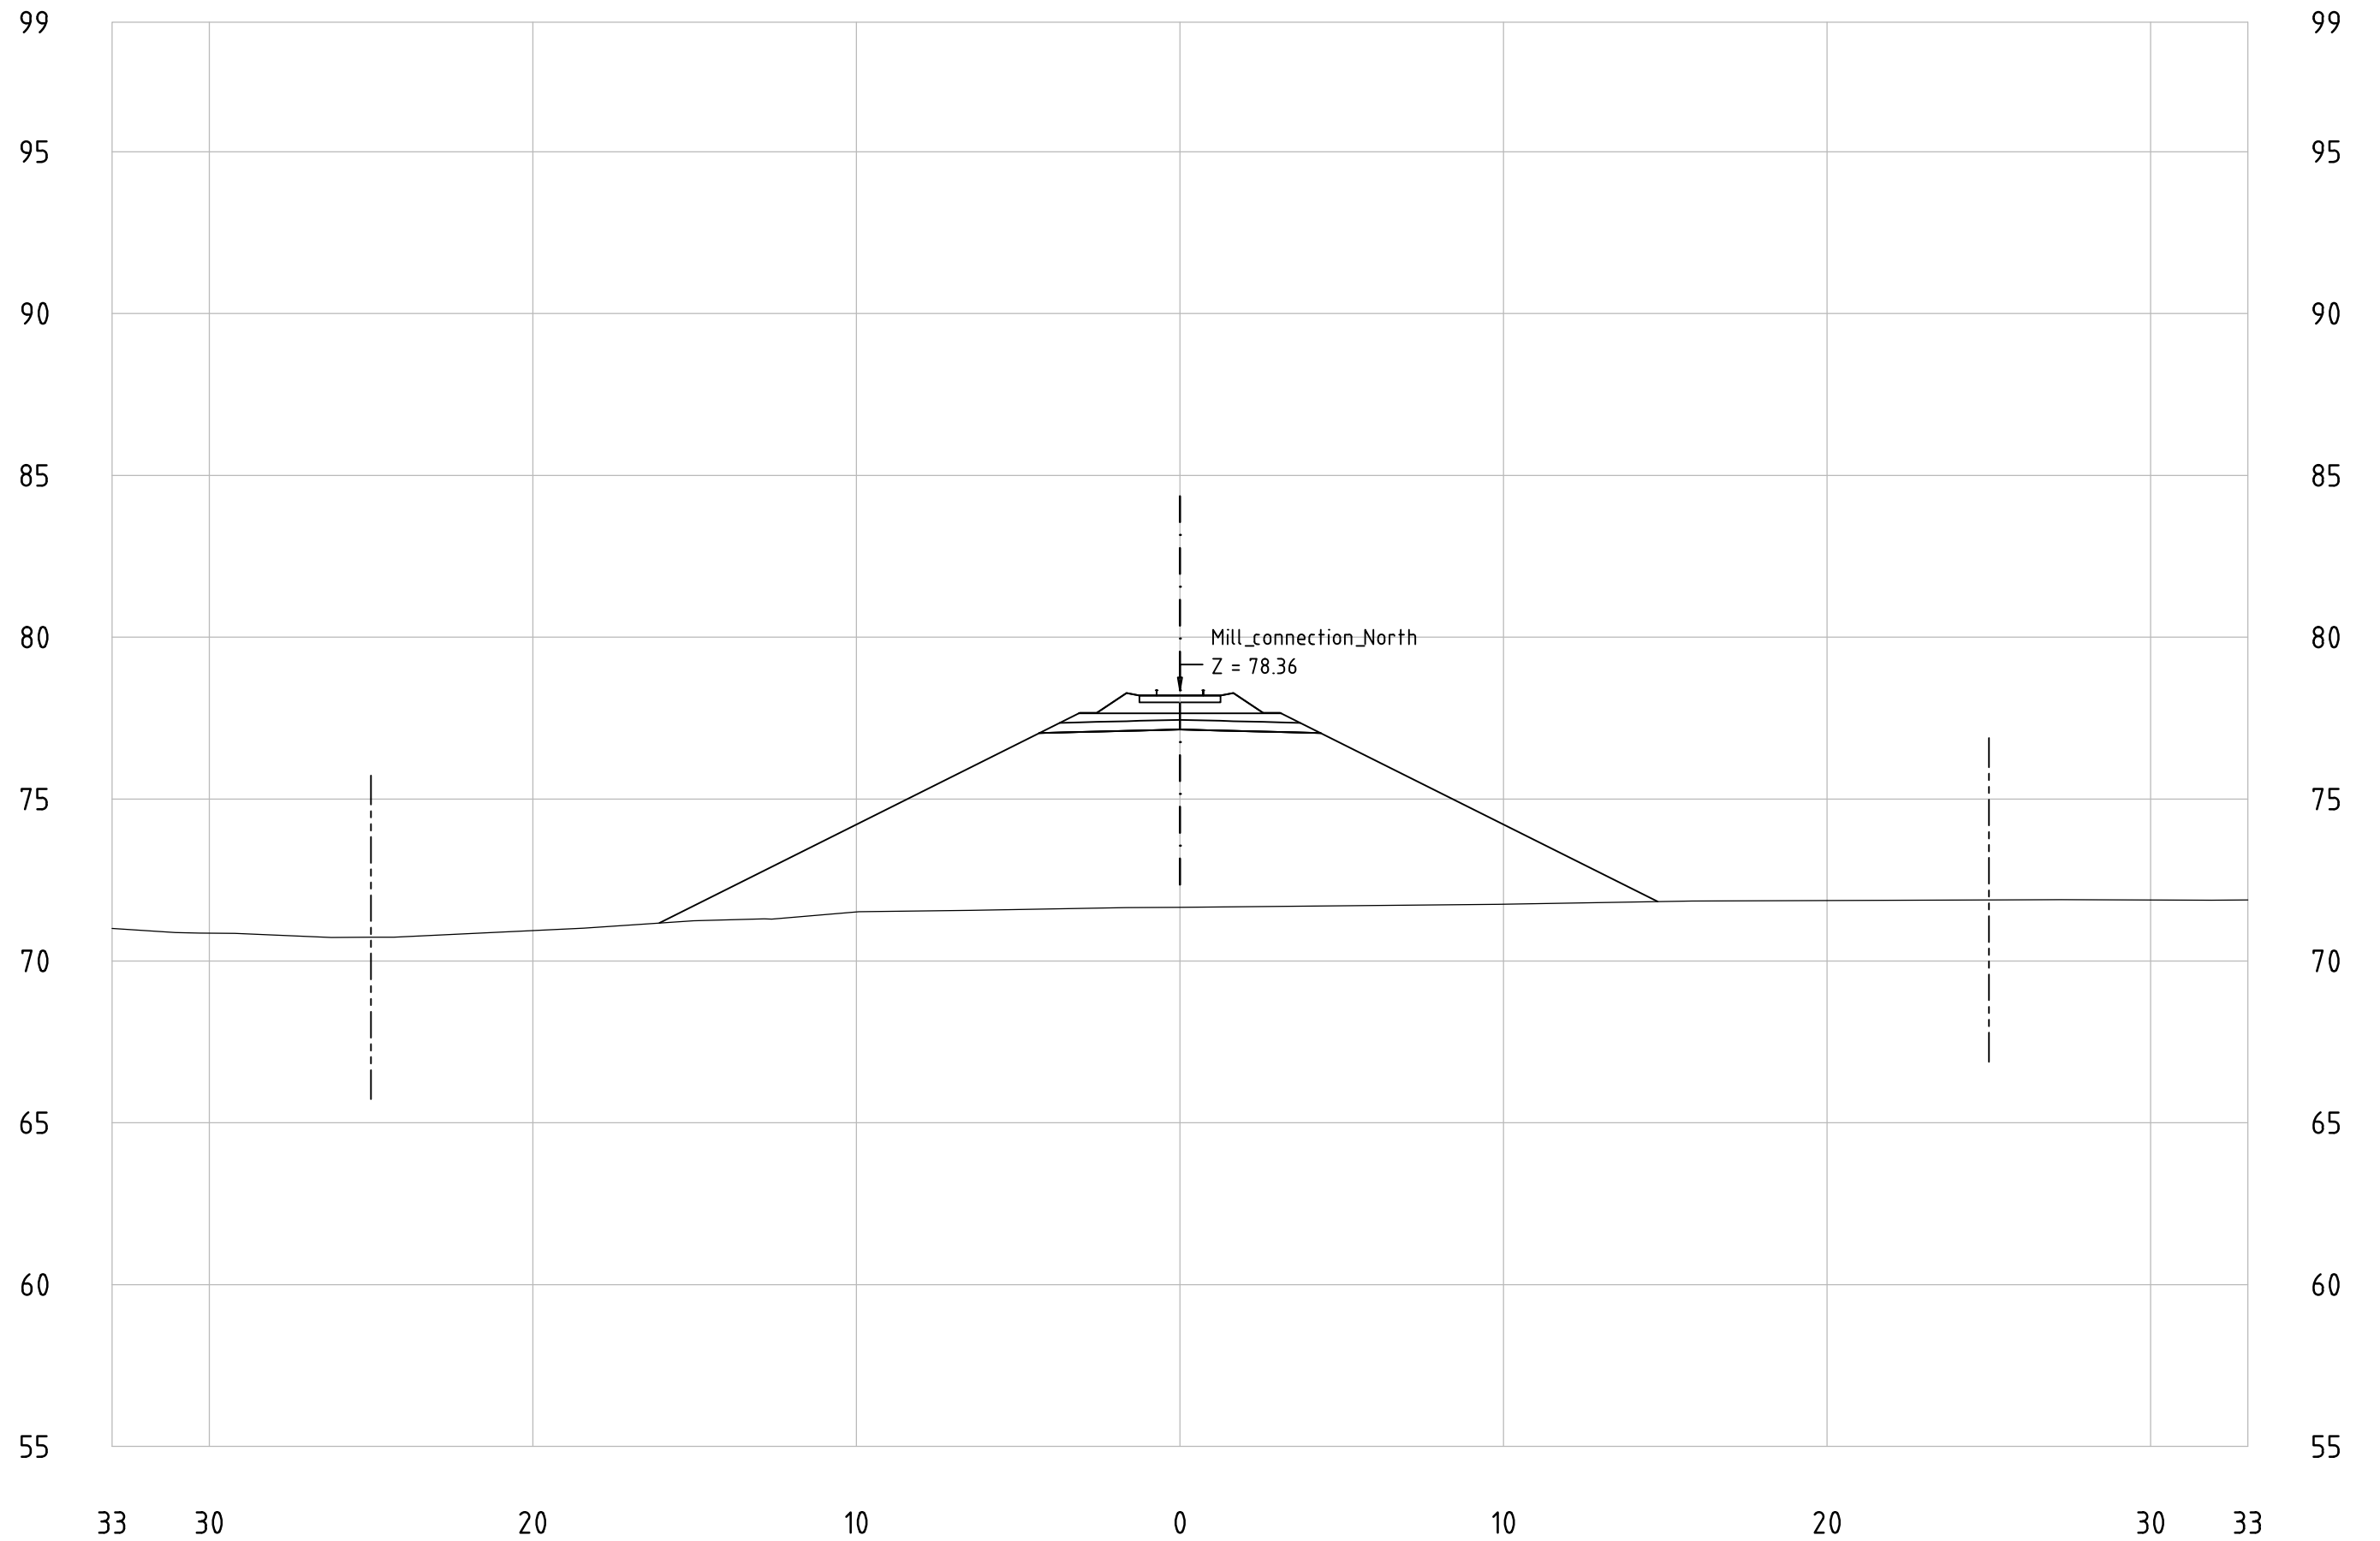

# Mill\_connection\_North

## KM 258+600


- · — Center line of new Railway track
- - - - - Center line of existing railway
- — — — — Railway Area borderline

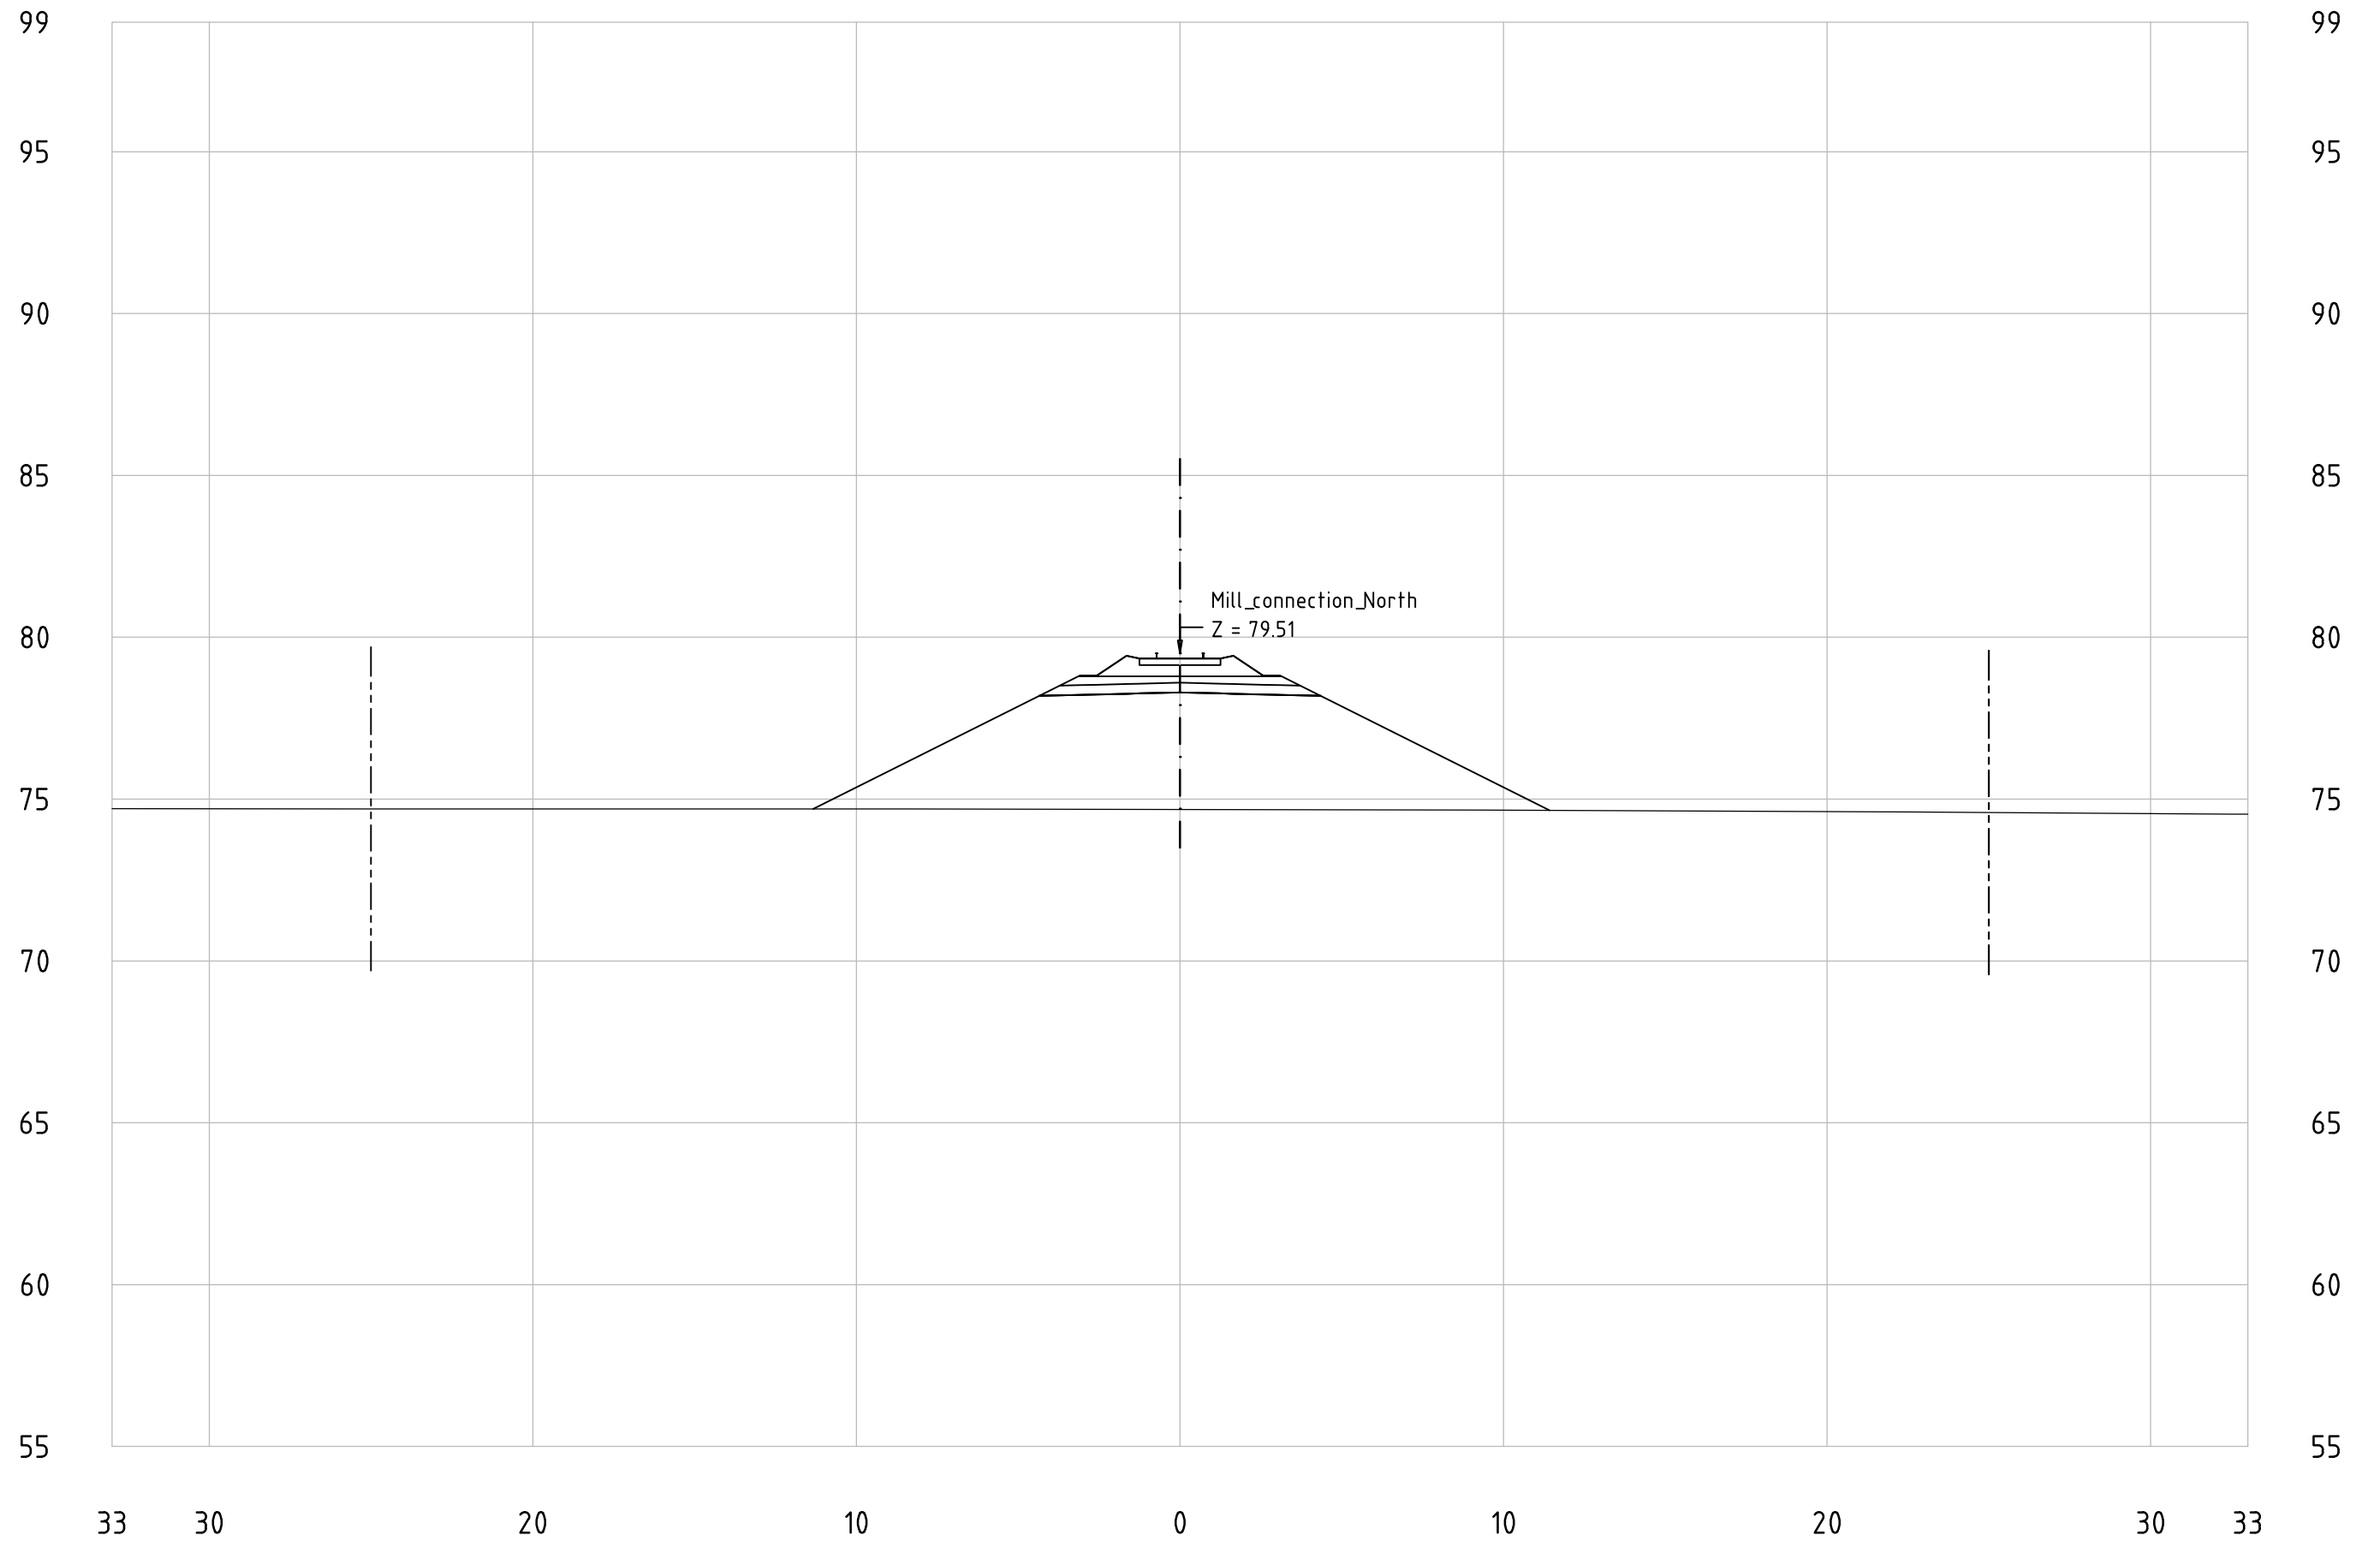

# Mill\_connection\_North


## KM 258+700

- · — Center line of new Railway track
- - - - - Center line of existing railway
- — — — — Railway Area borderline

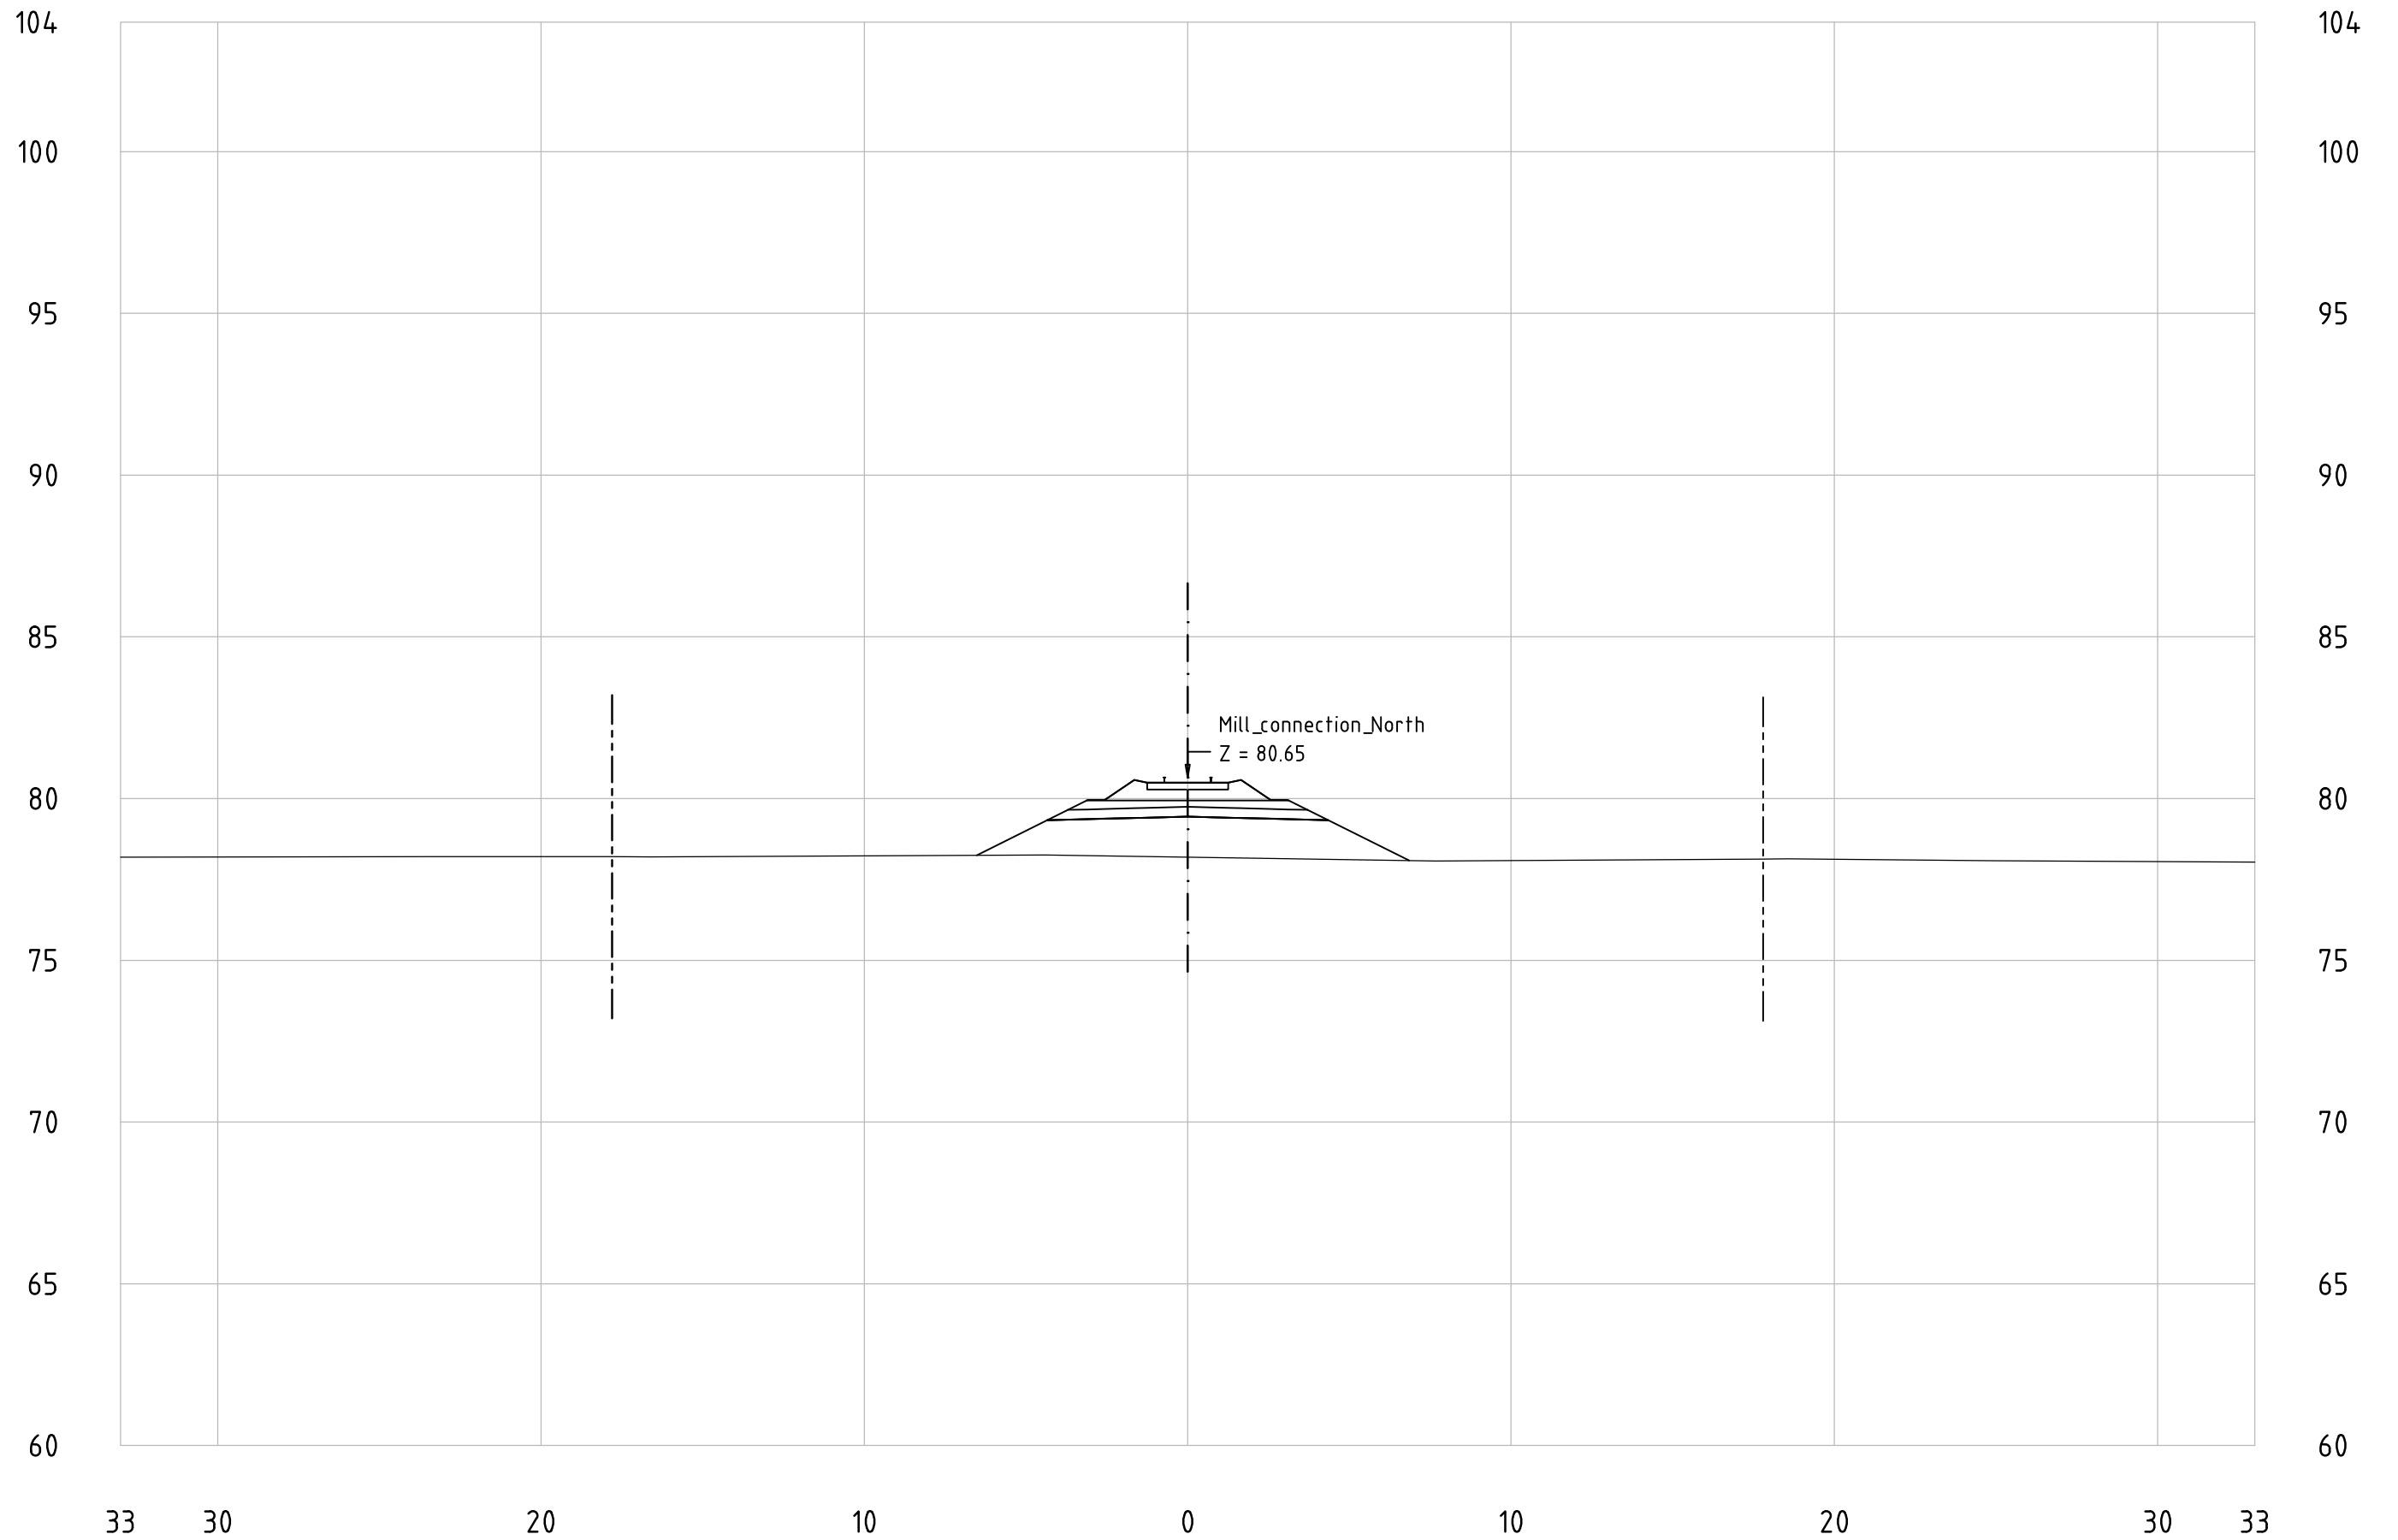



 
Mill\_connection\_North  
KM 258+800


- · — Center line of new Railway track
- Center line of existing railway
- Railway Area borderline

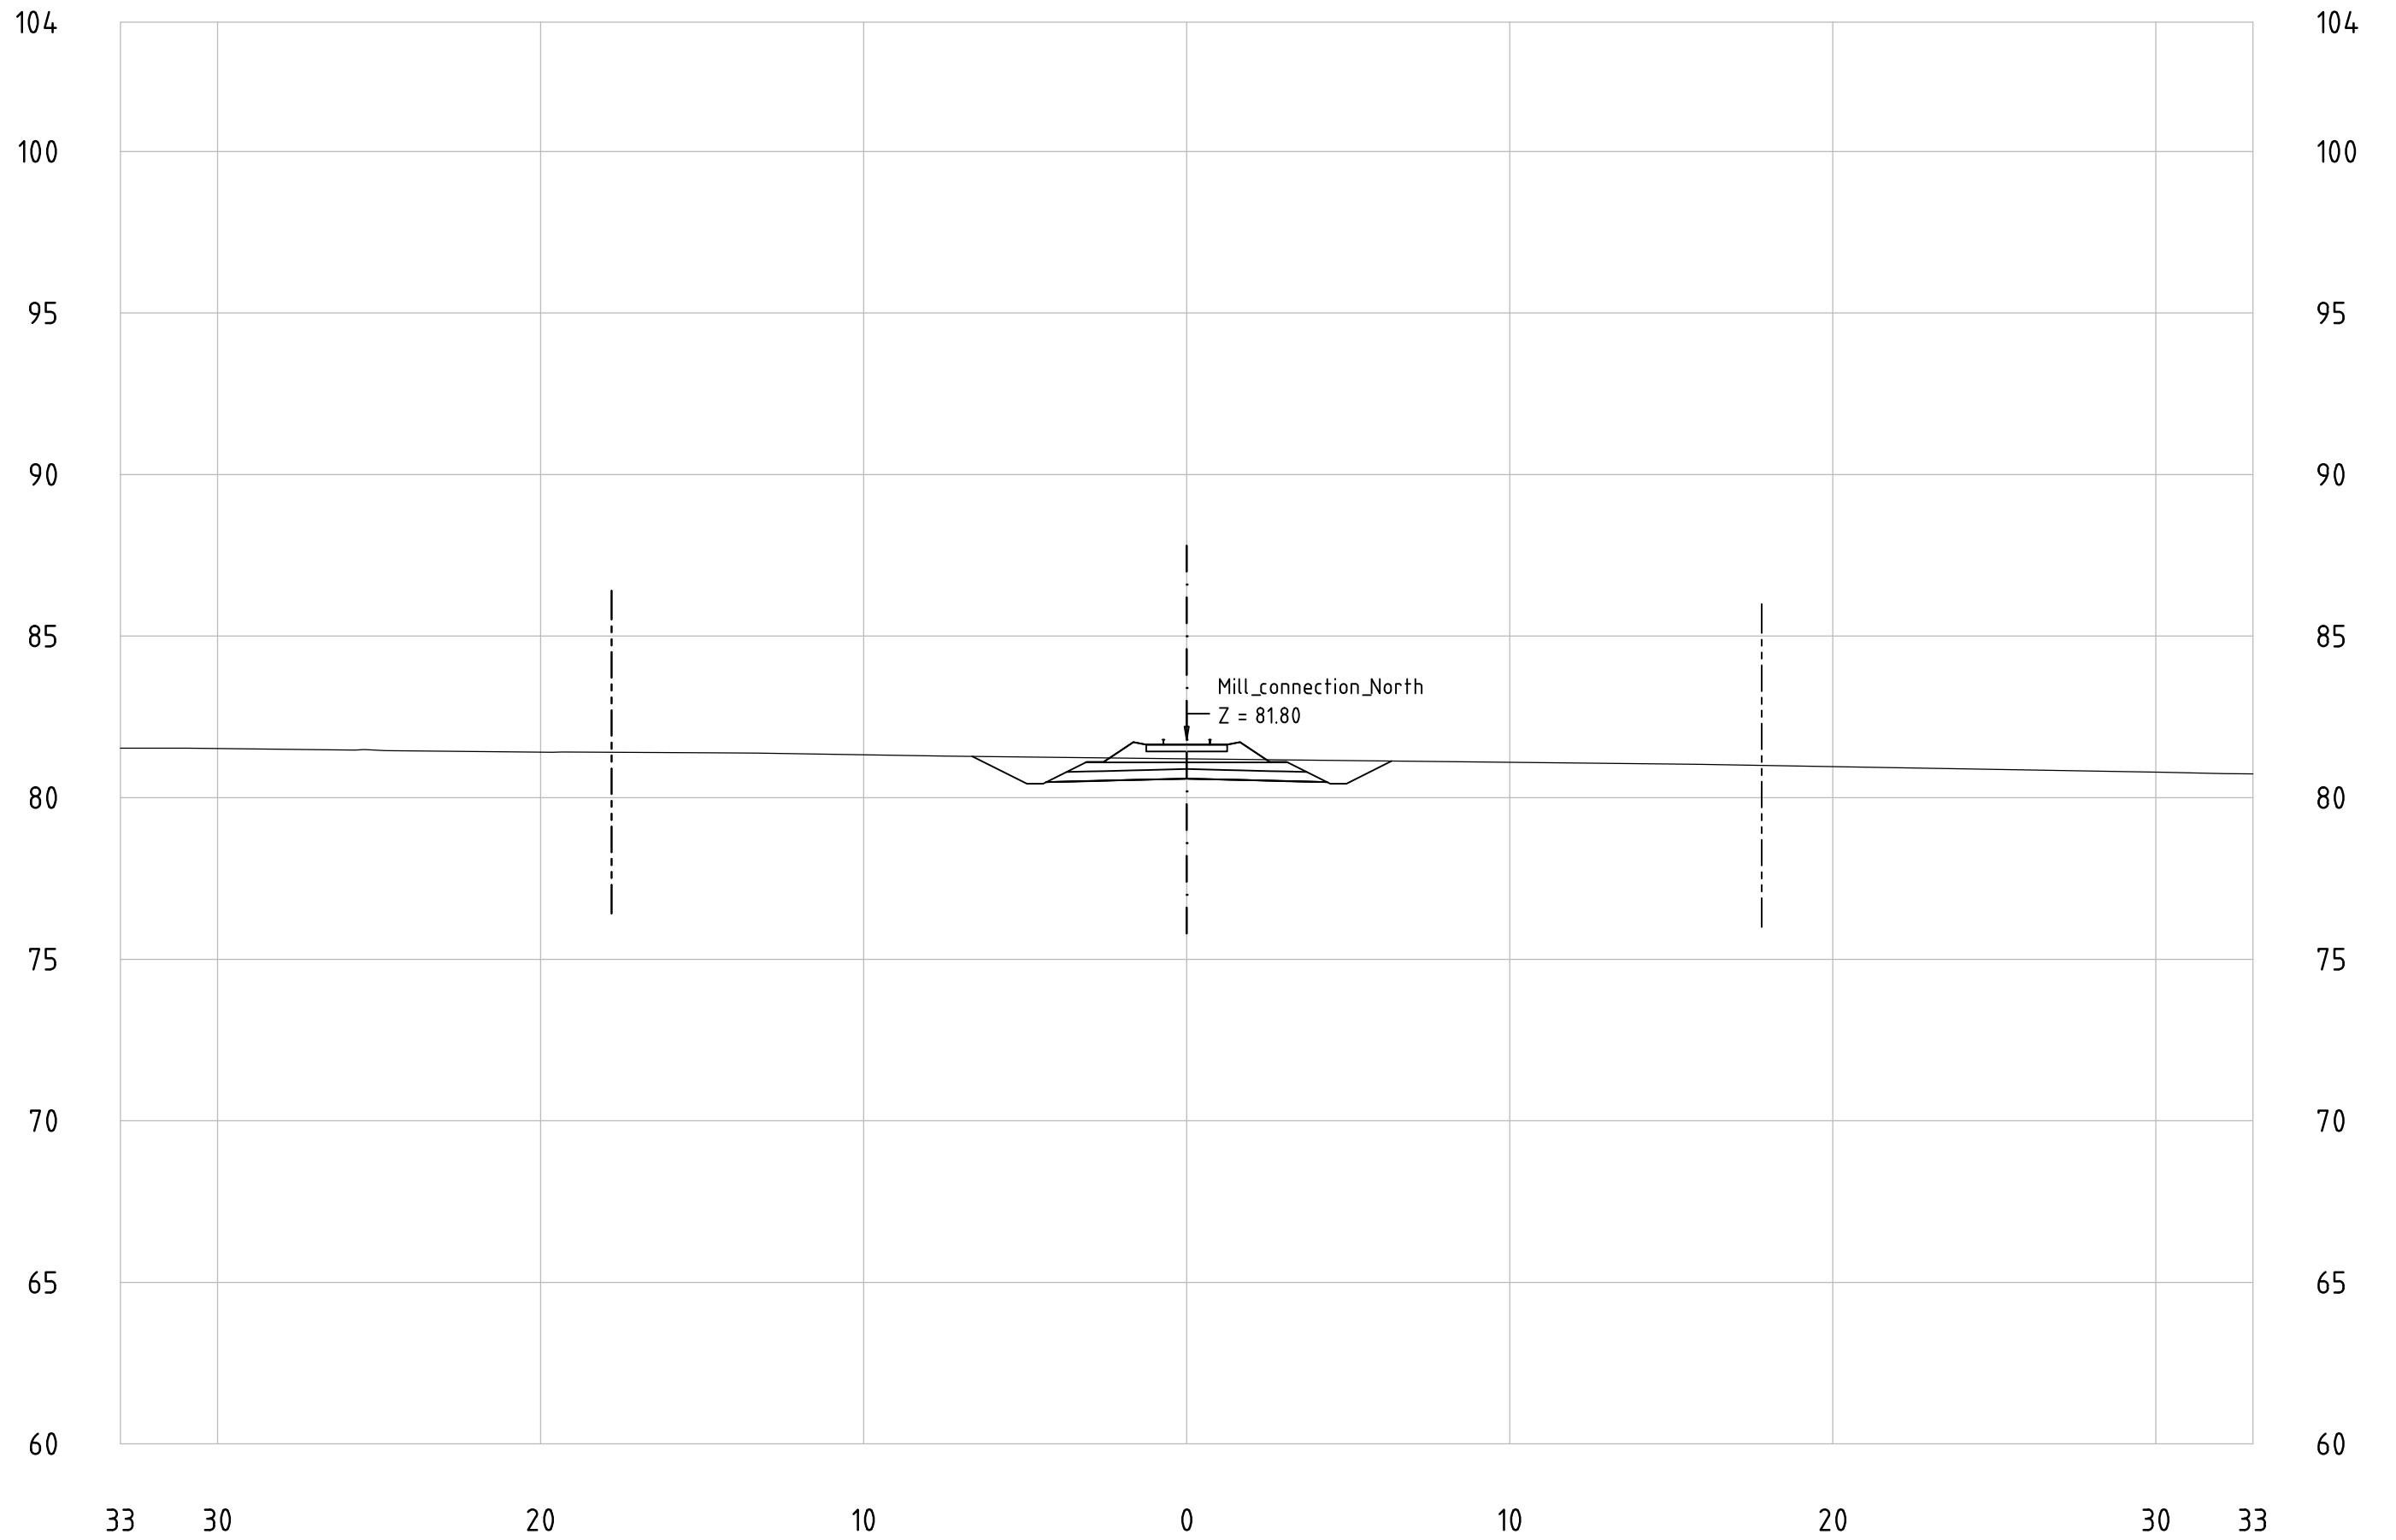



Mill\_connection\_North  
KM 258+900

 
-  Center line of new Railway track
-  Center line of existing railway
-  Railway Area borderline

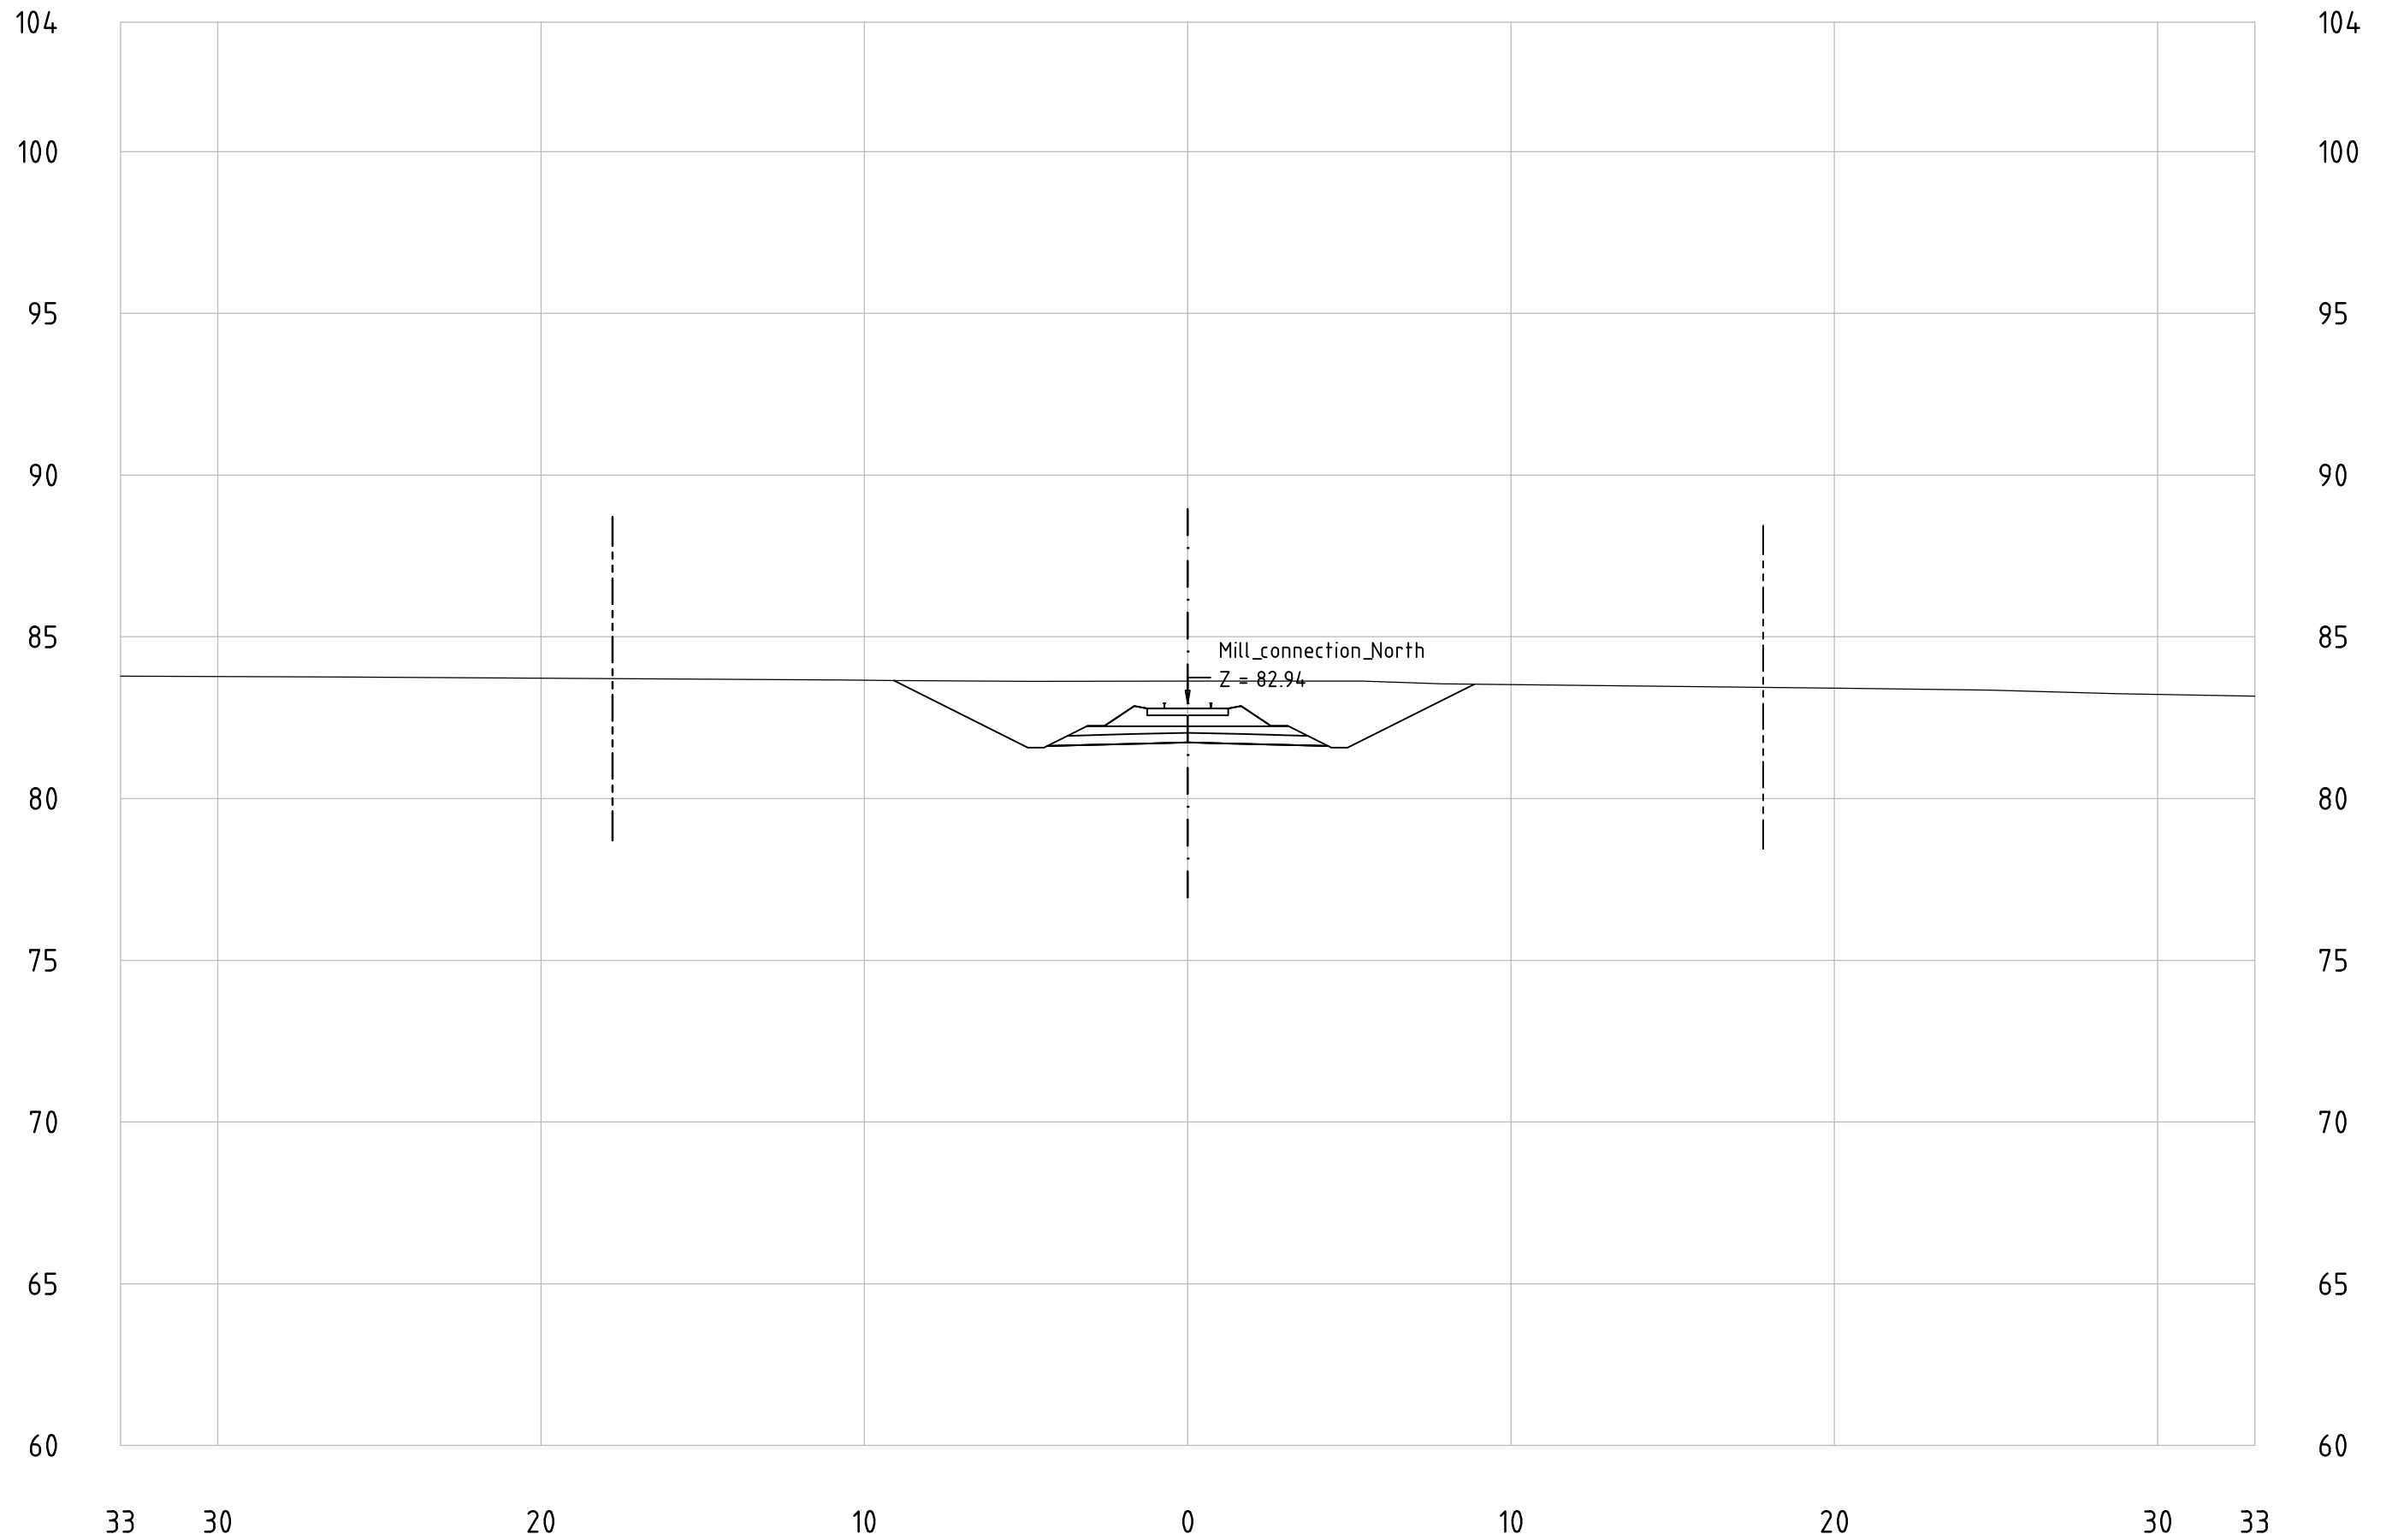

# Mill\_connection\_North


## KM 259+000

- · — Center line of new Railway track
- - - - - Center line of existing railway
- — — — — Railway Area borderline

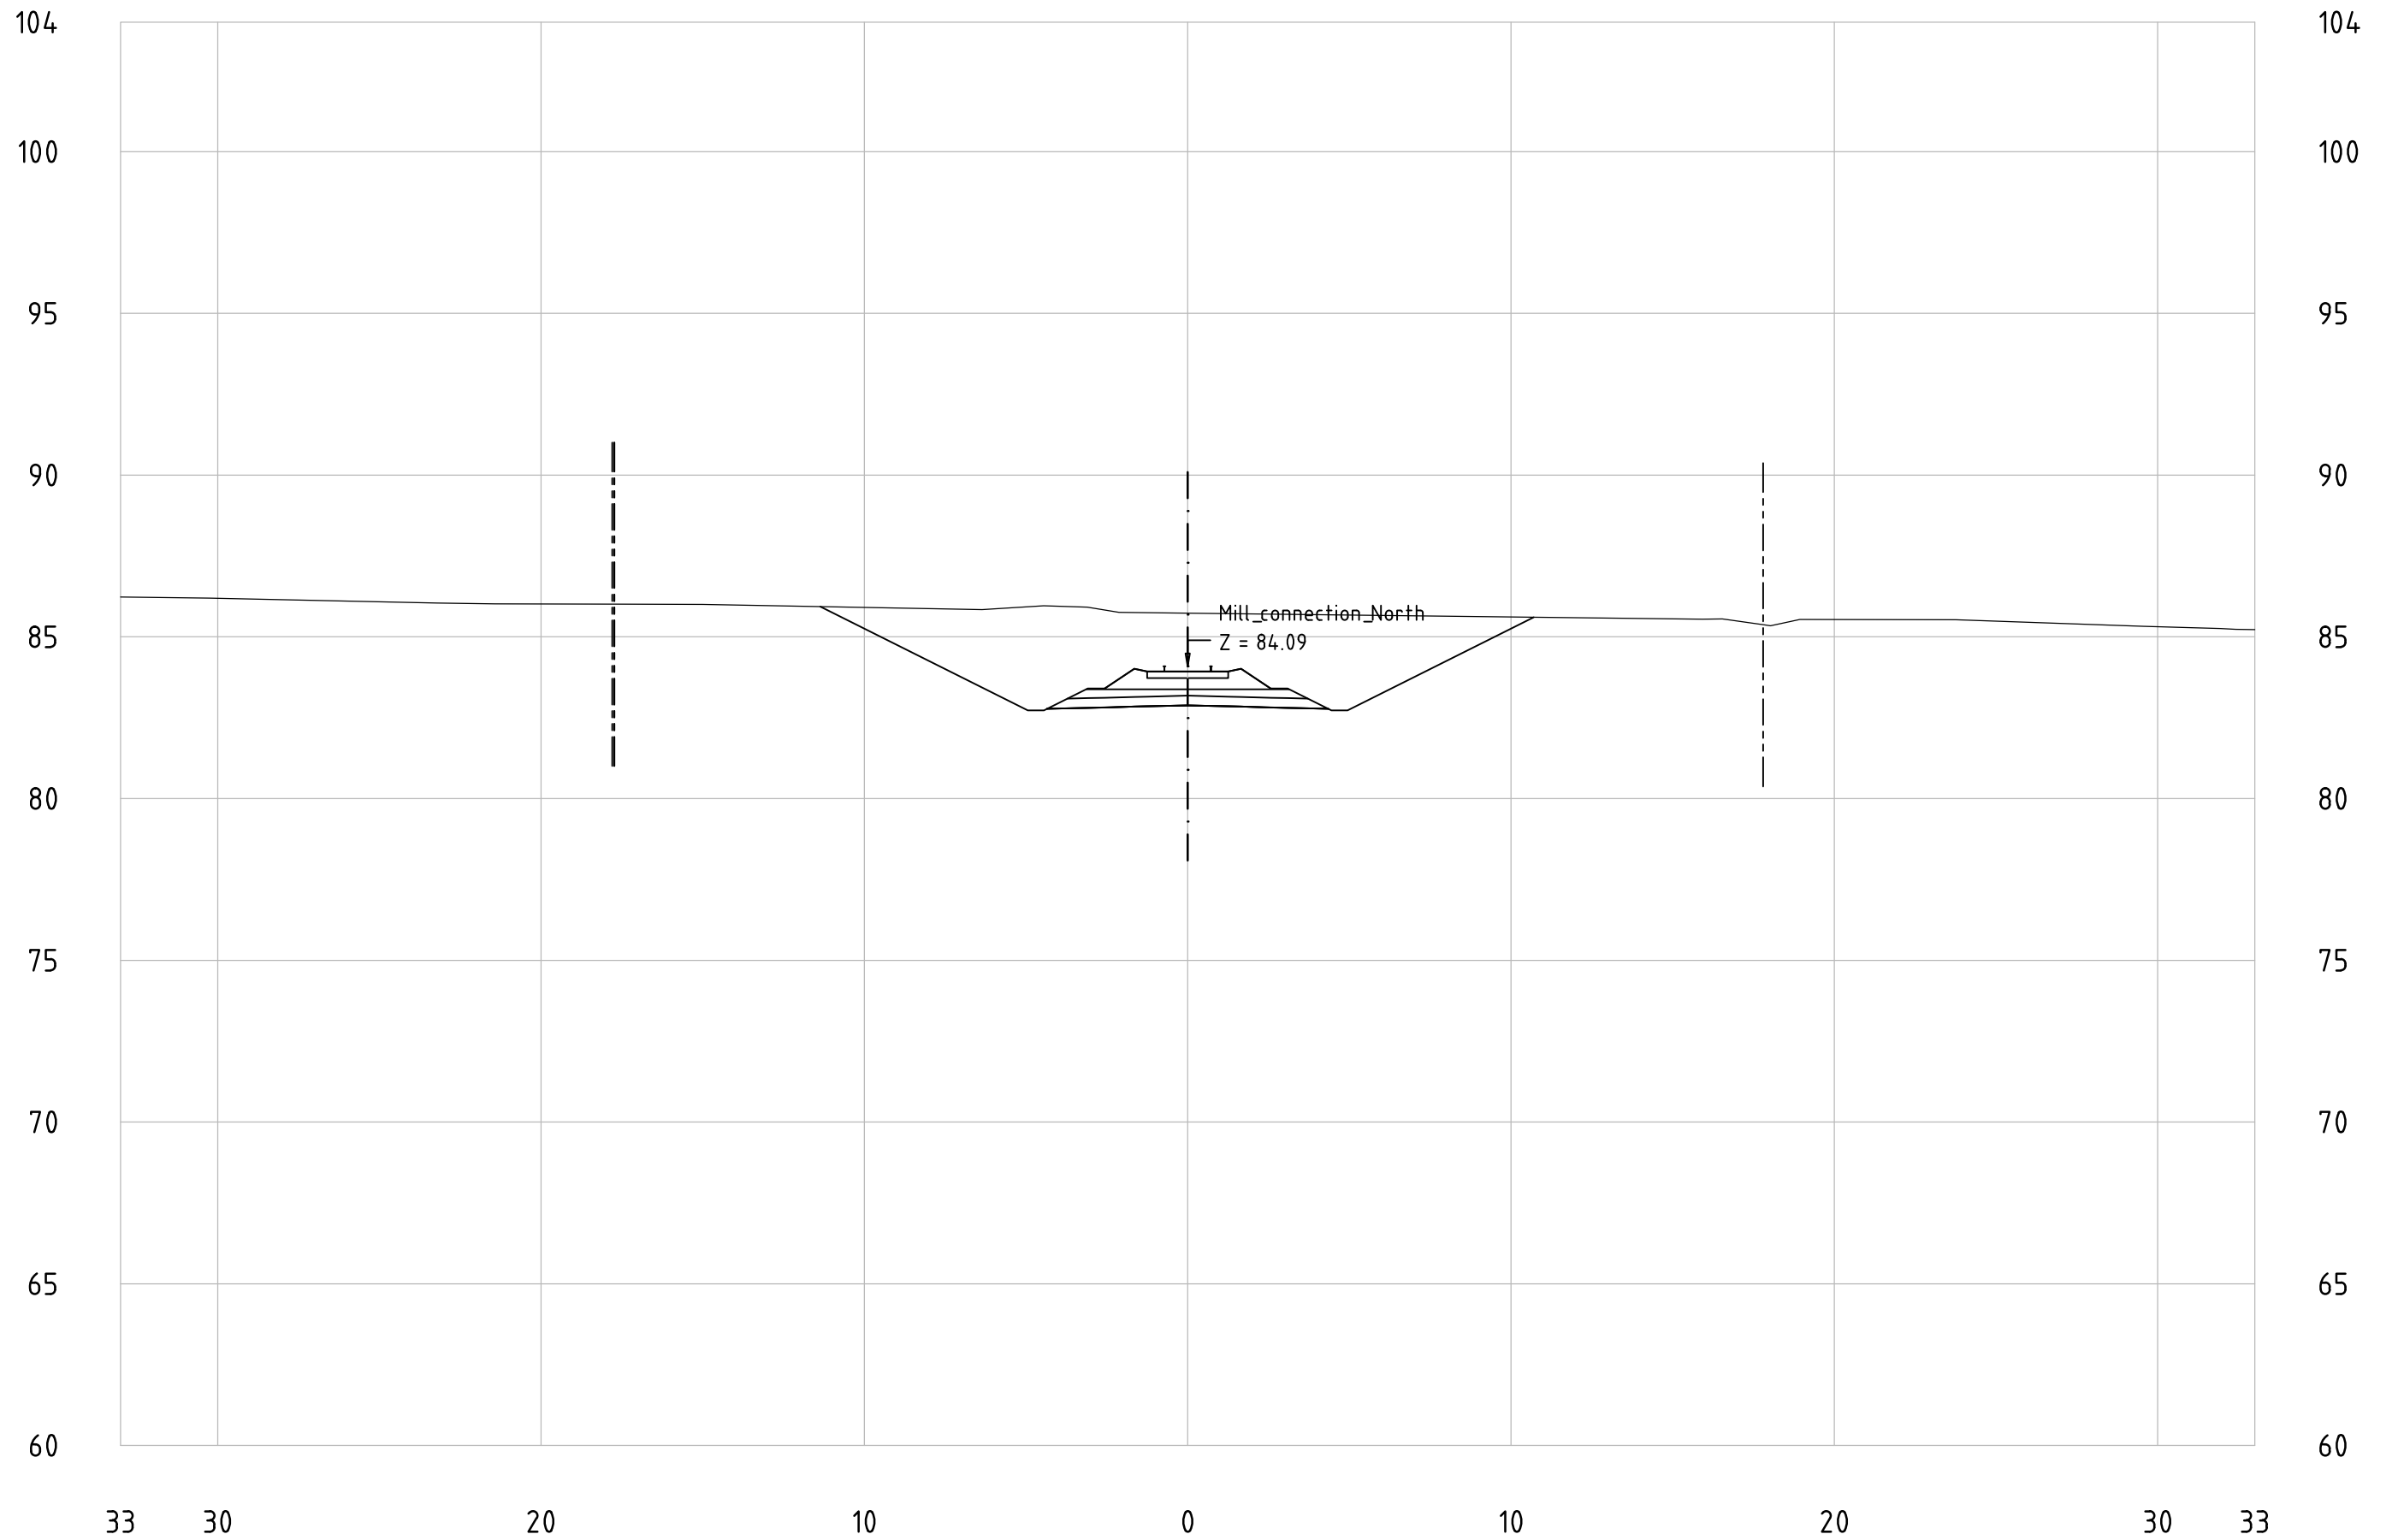


Mill\_connection\_North  
KM 259+100

- · — Center line of new Railway track
- - - - - Center line of existing railway
- — — — — Railway Area borderline

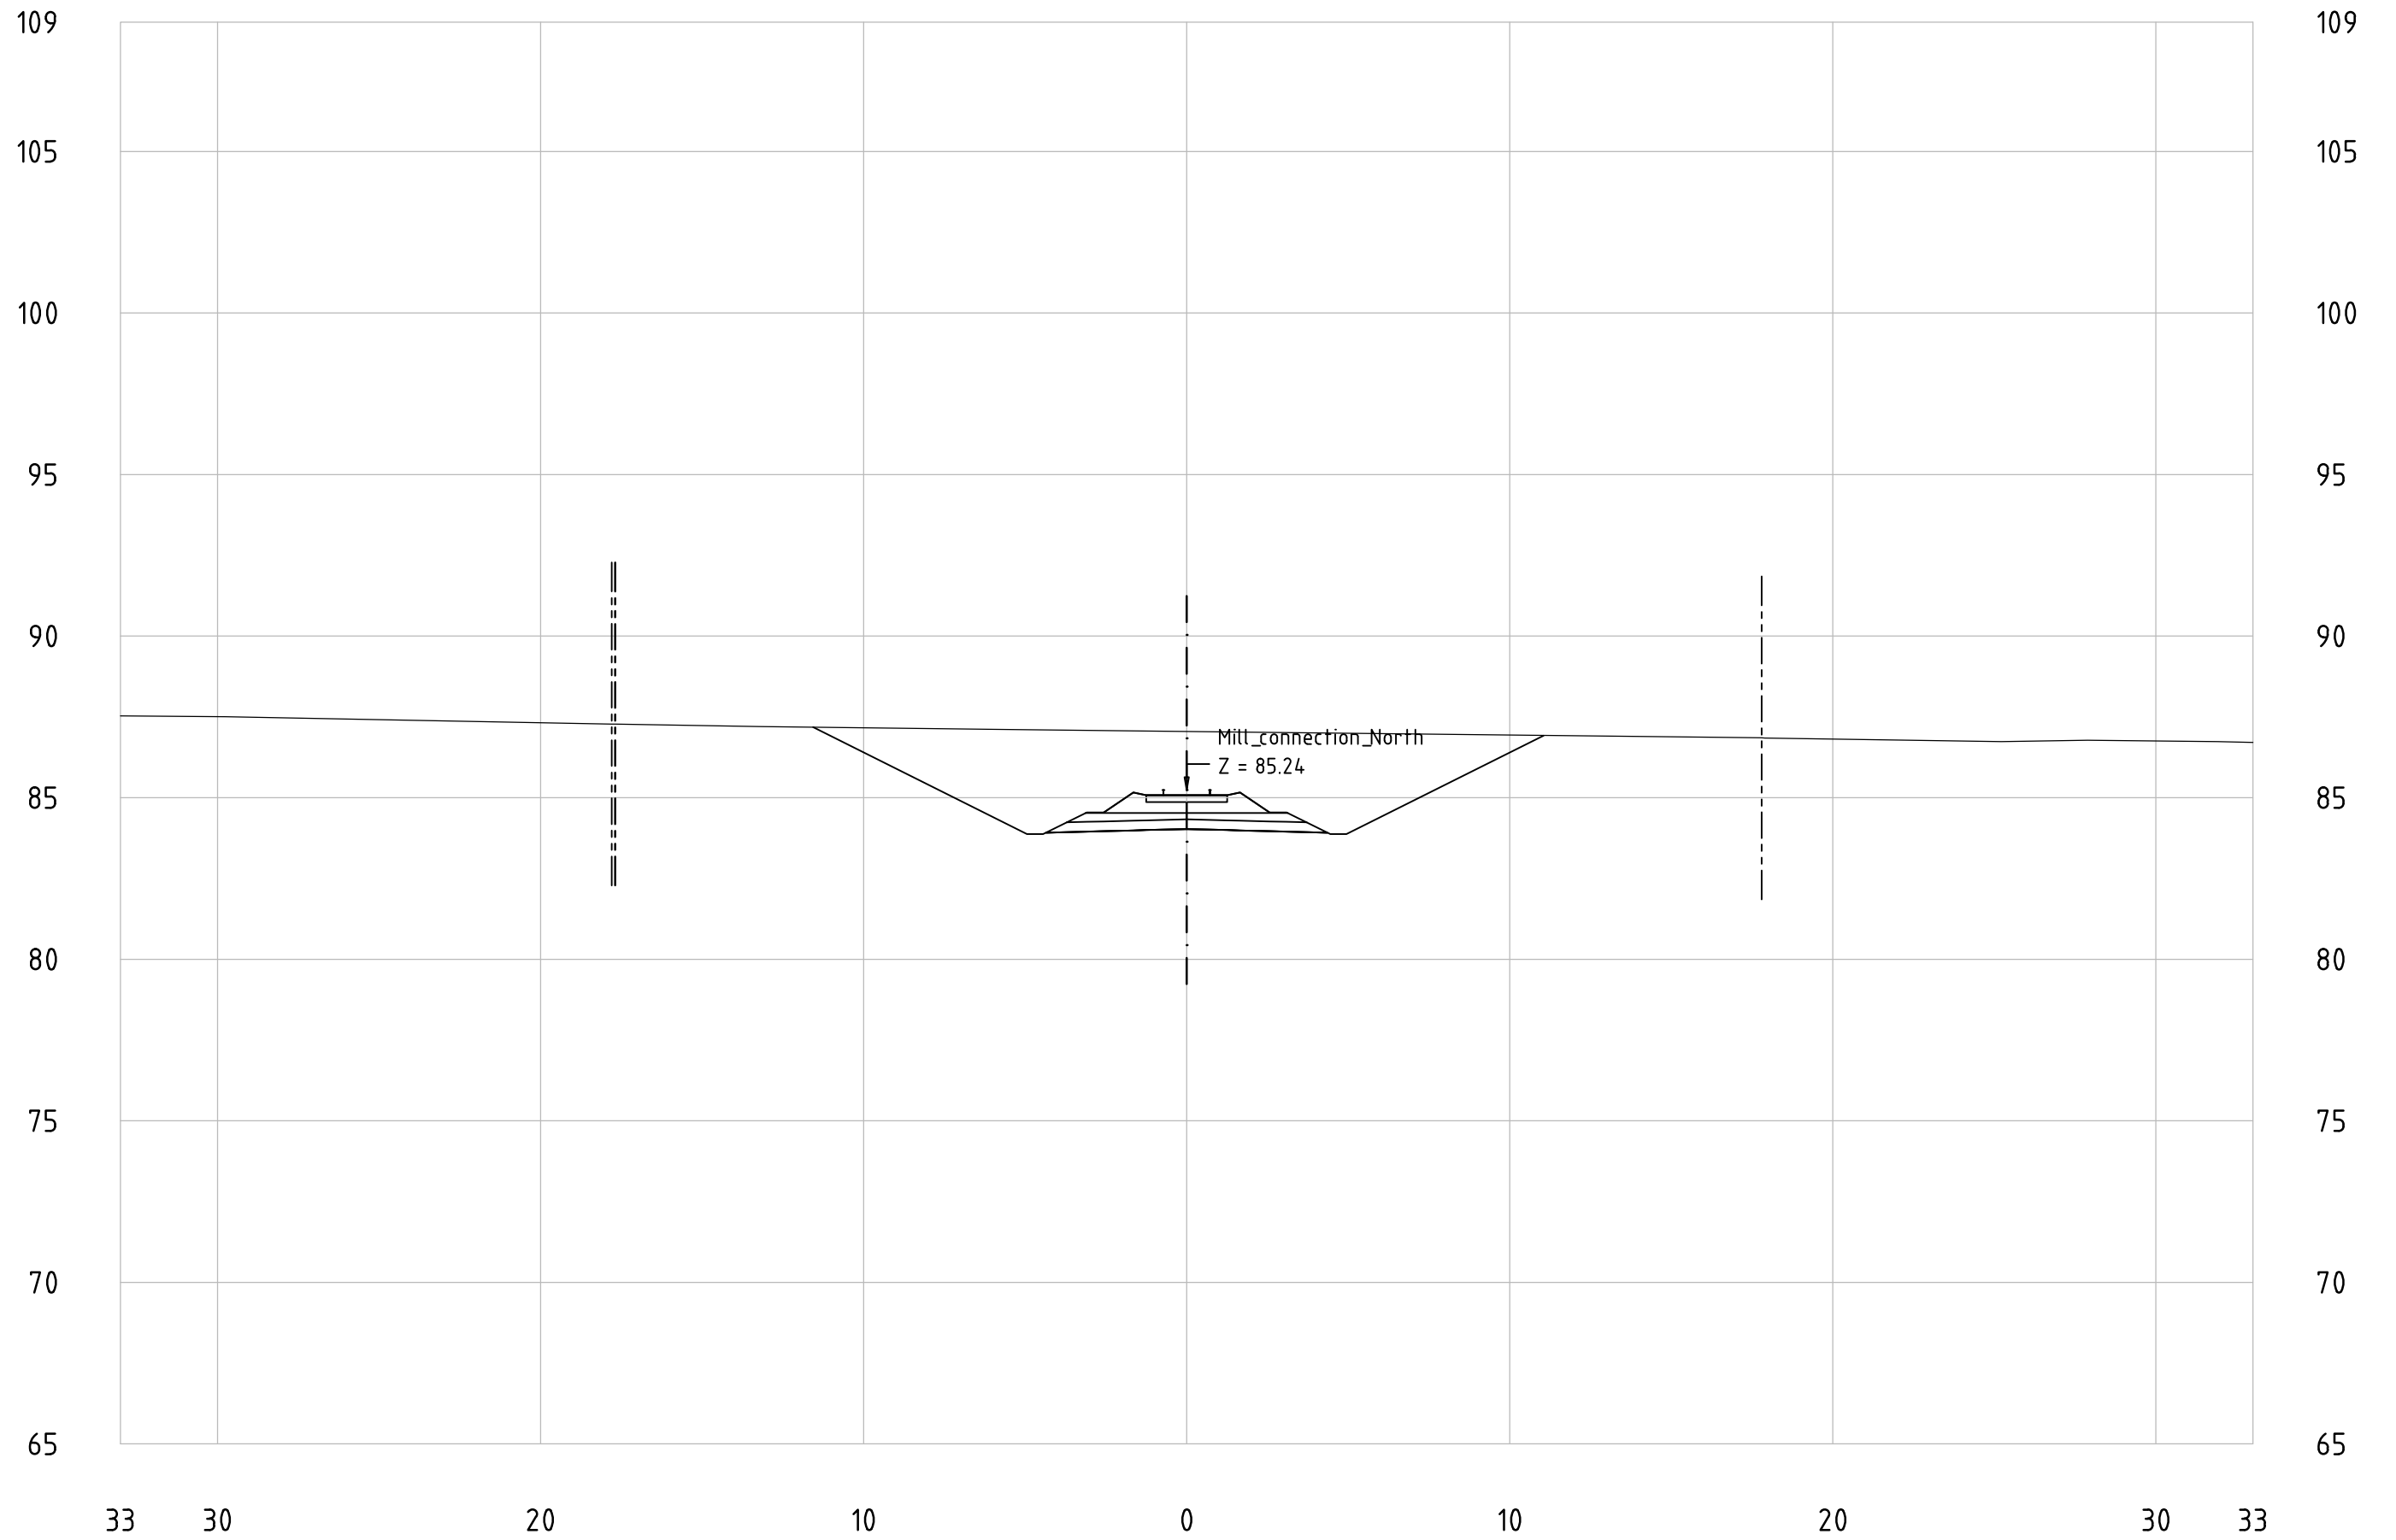

Mill\_connection\_North  
KM 259+200


- · — Center line of new Railway track
- Center line of existing railway
- --- Railway Area borderline

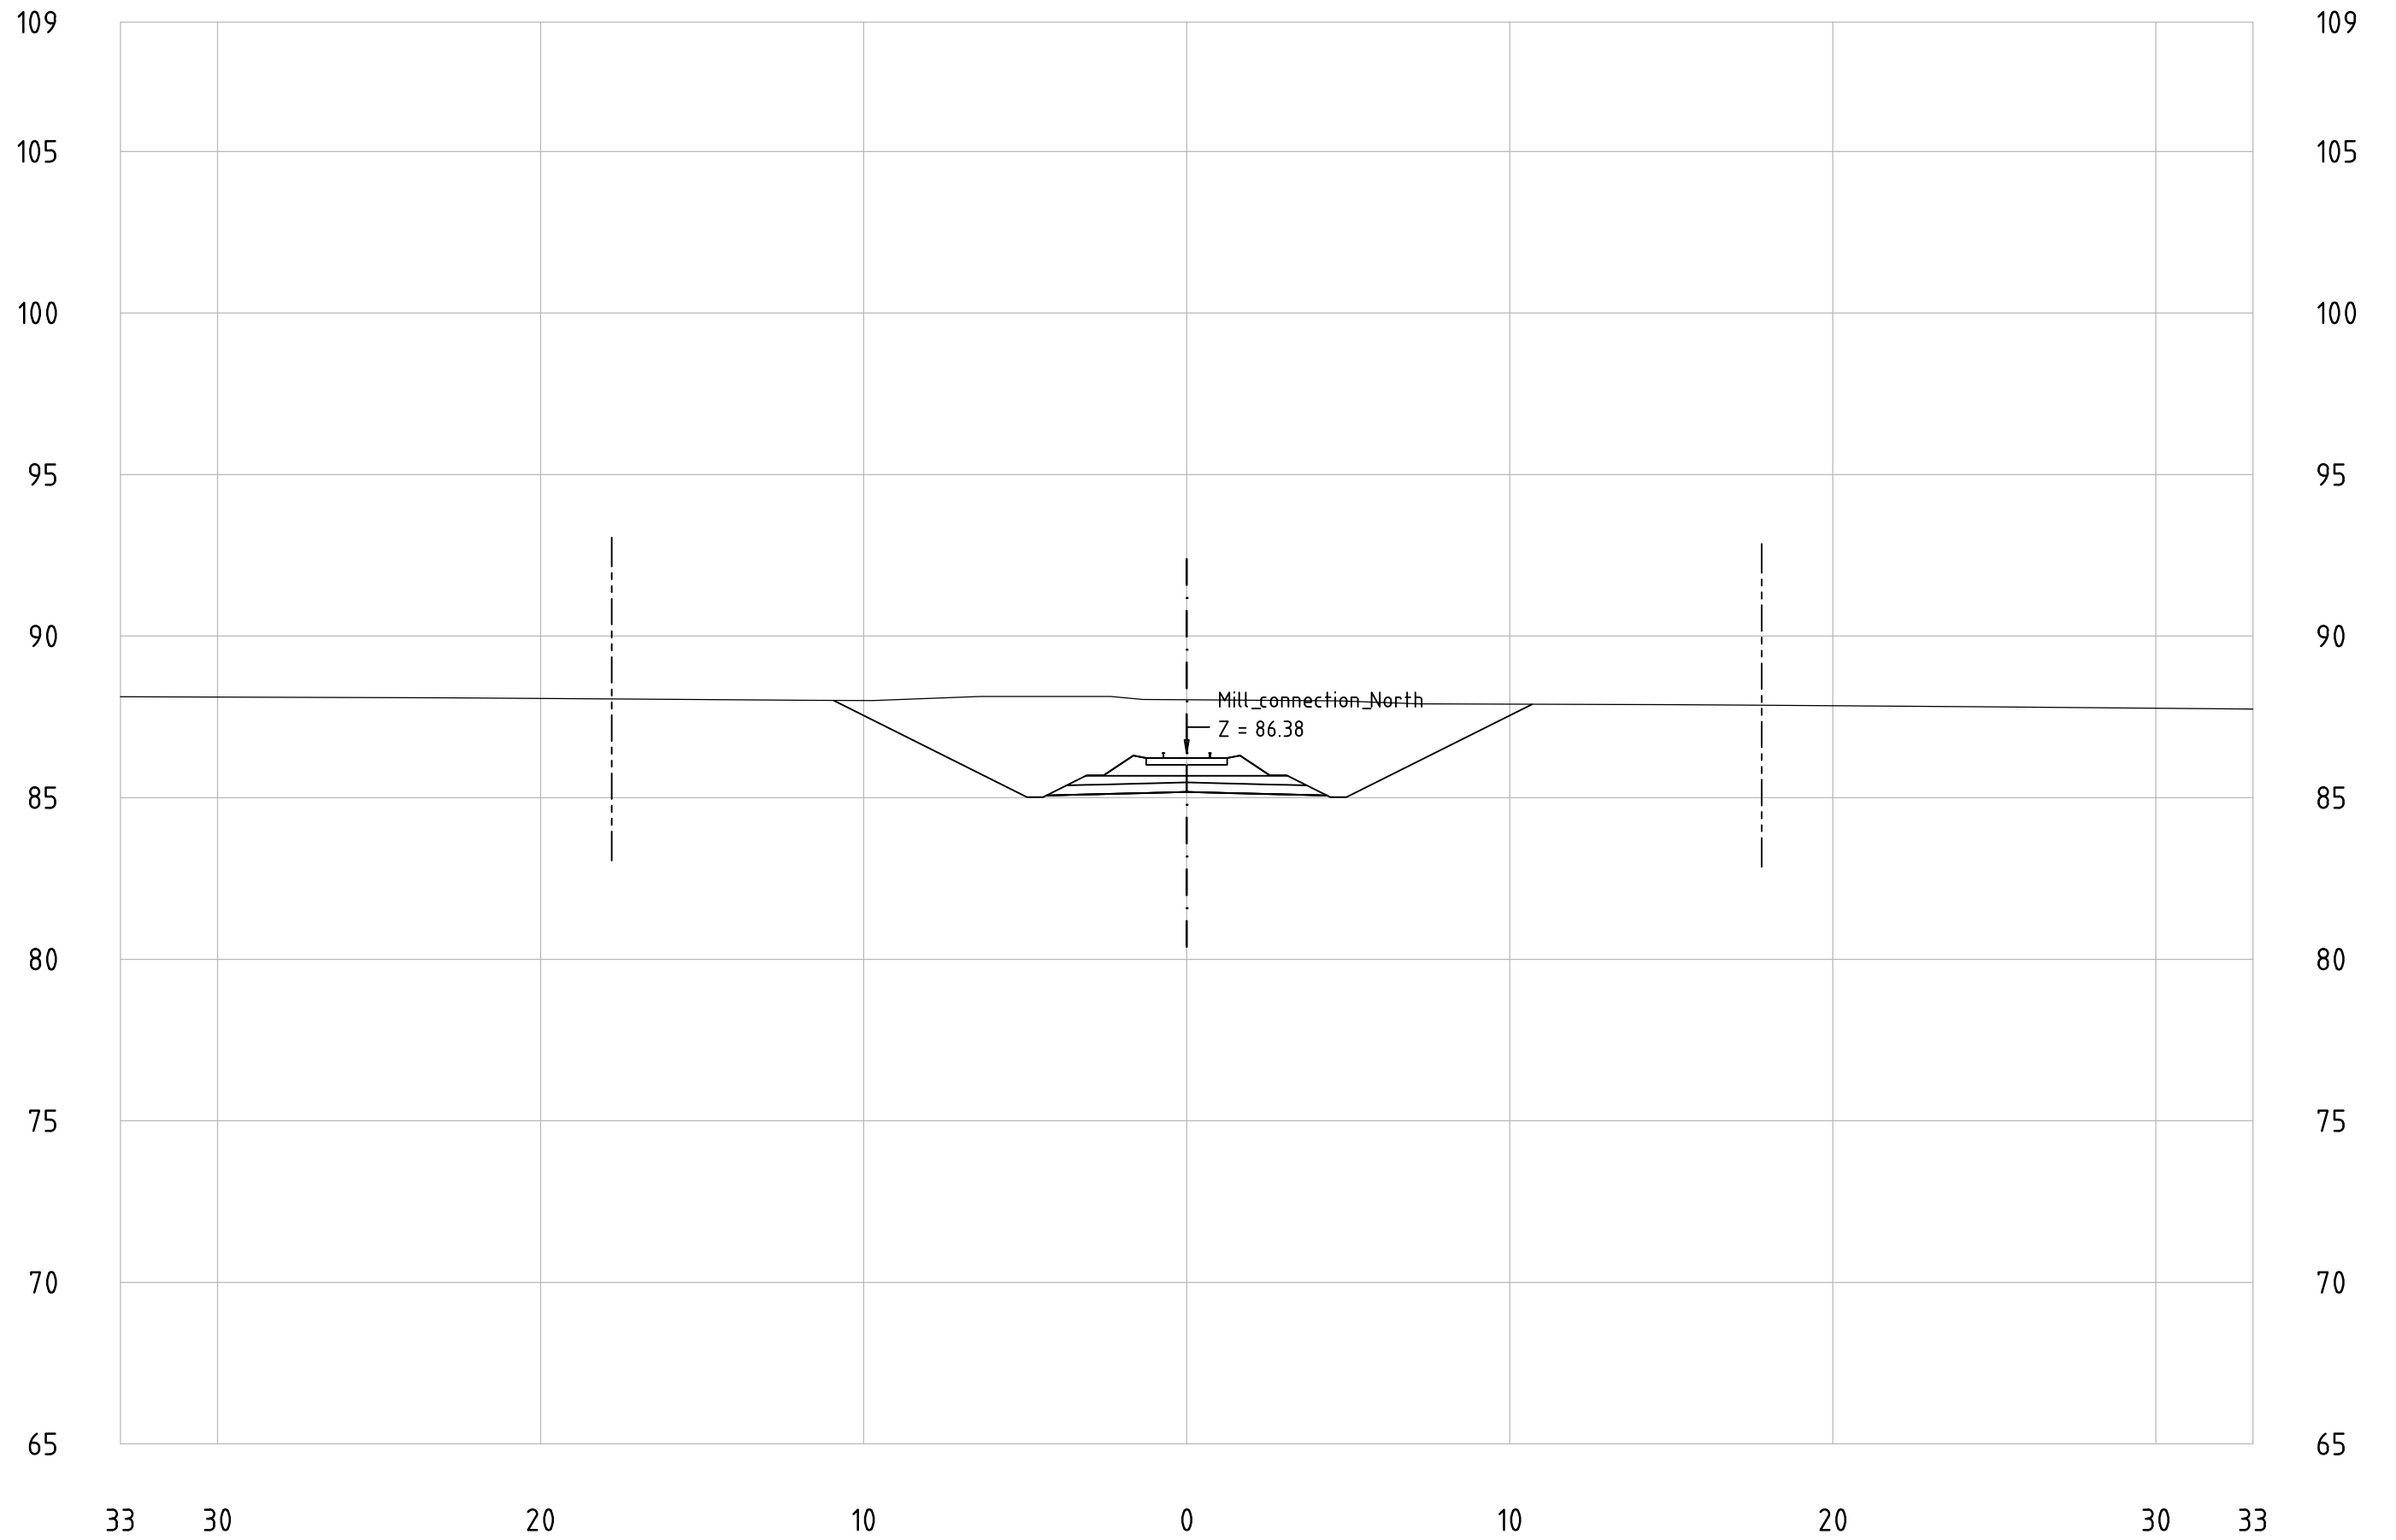

# Mill\_connection\_North

## KM 259+300


- · — Center line of new Railway track
- - - - - Center line of existing railway
- — — — — Railway Area borderline

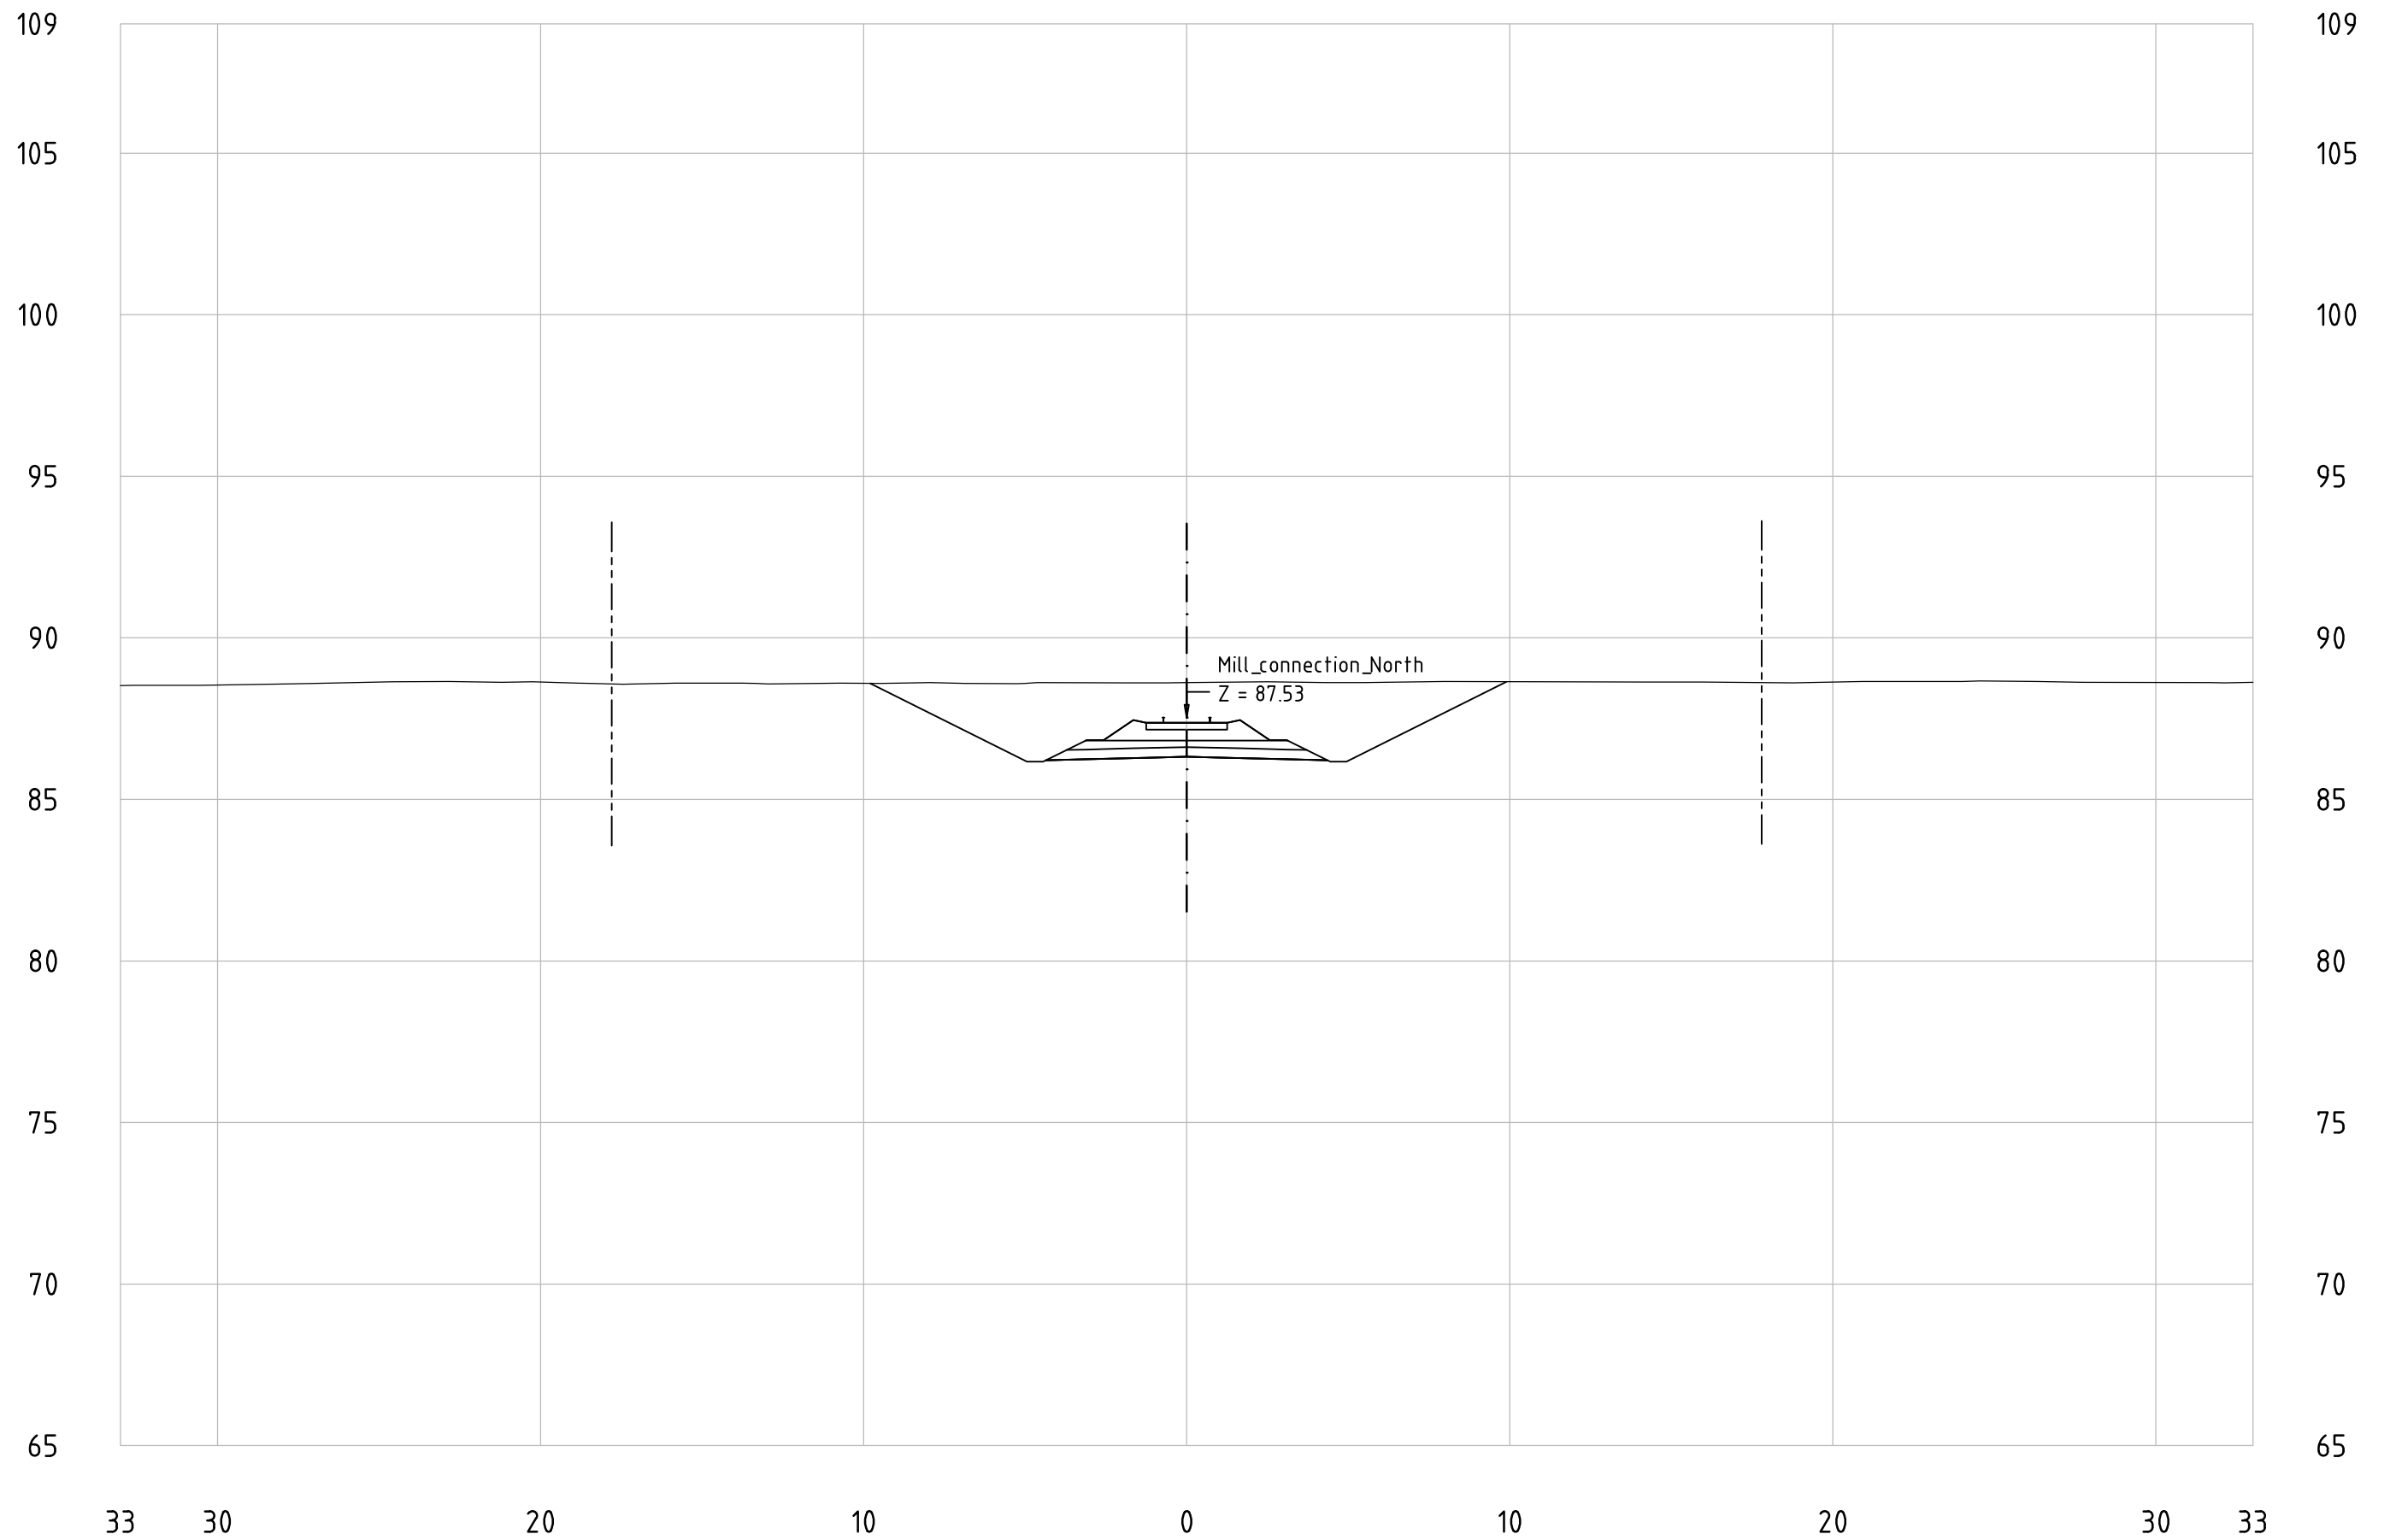

# Mill\_connection\_North

## KM 259+400

- · — Center line of new Railway track
- - - - - Center line of existing railway
- — — — — Railway Area borderline

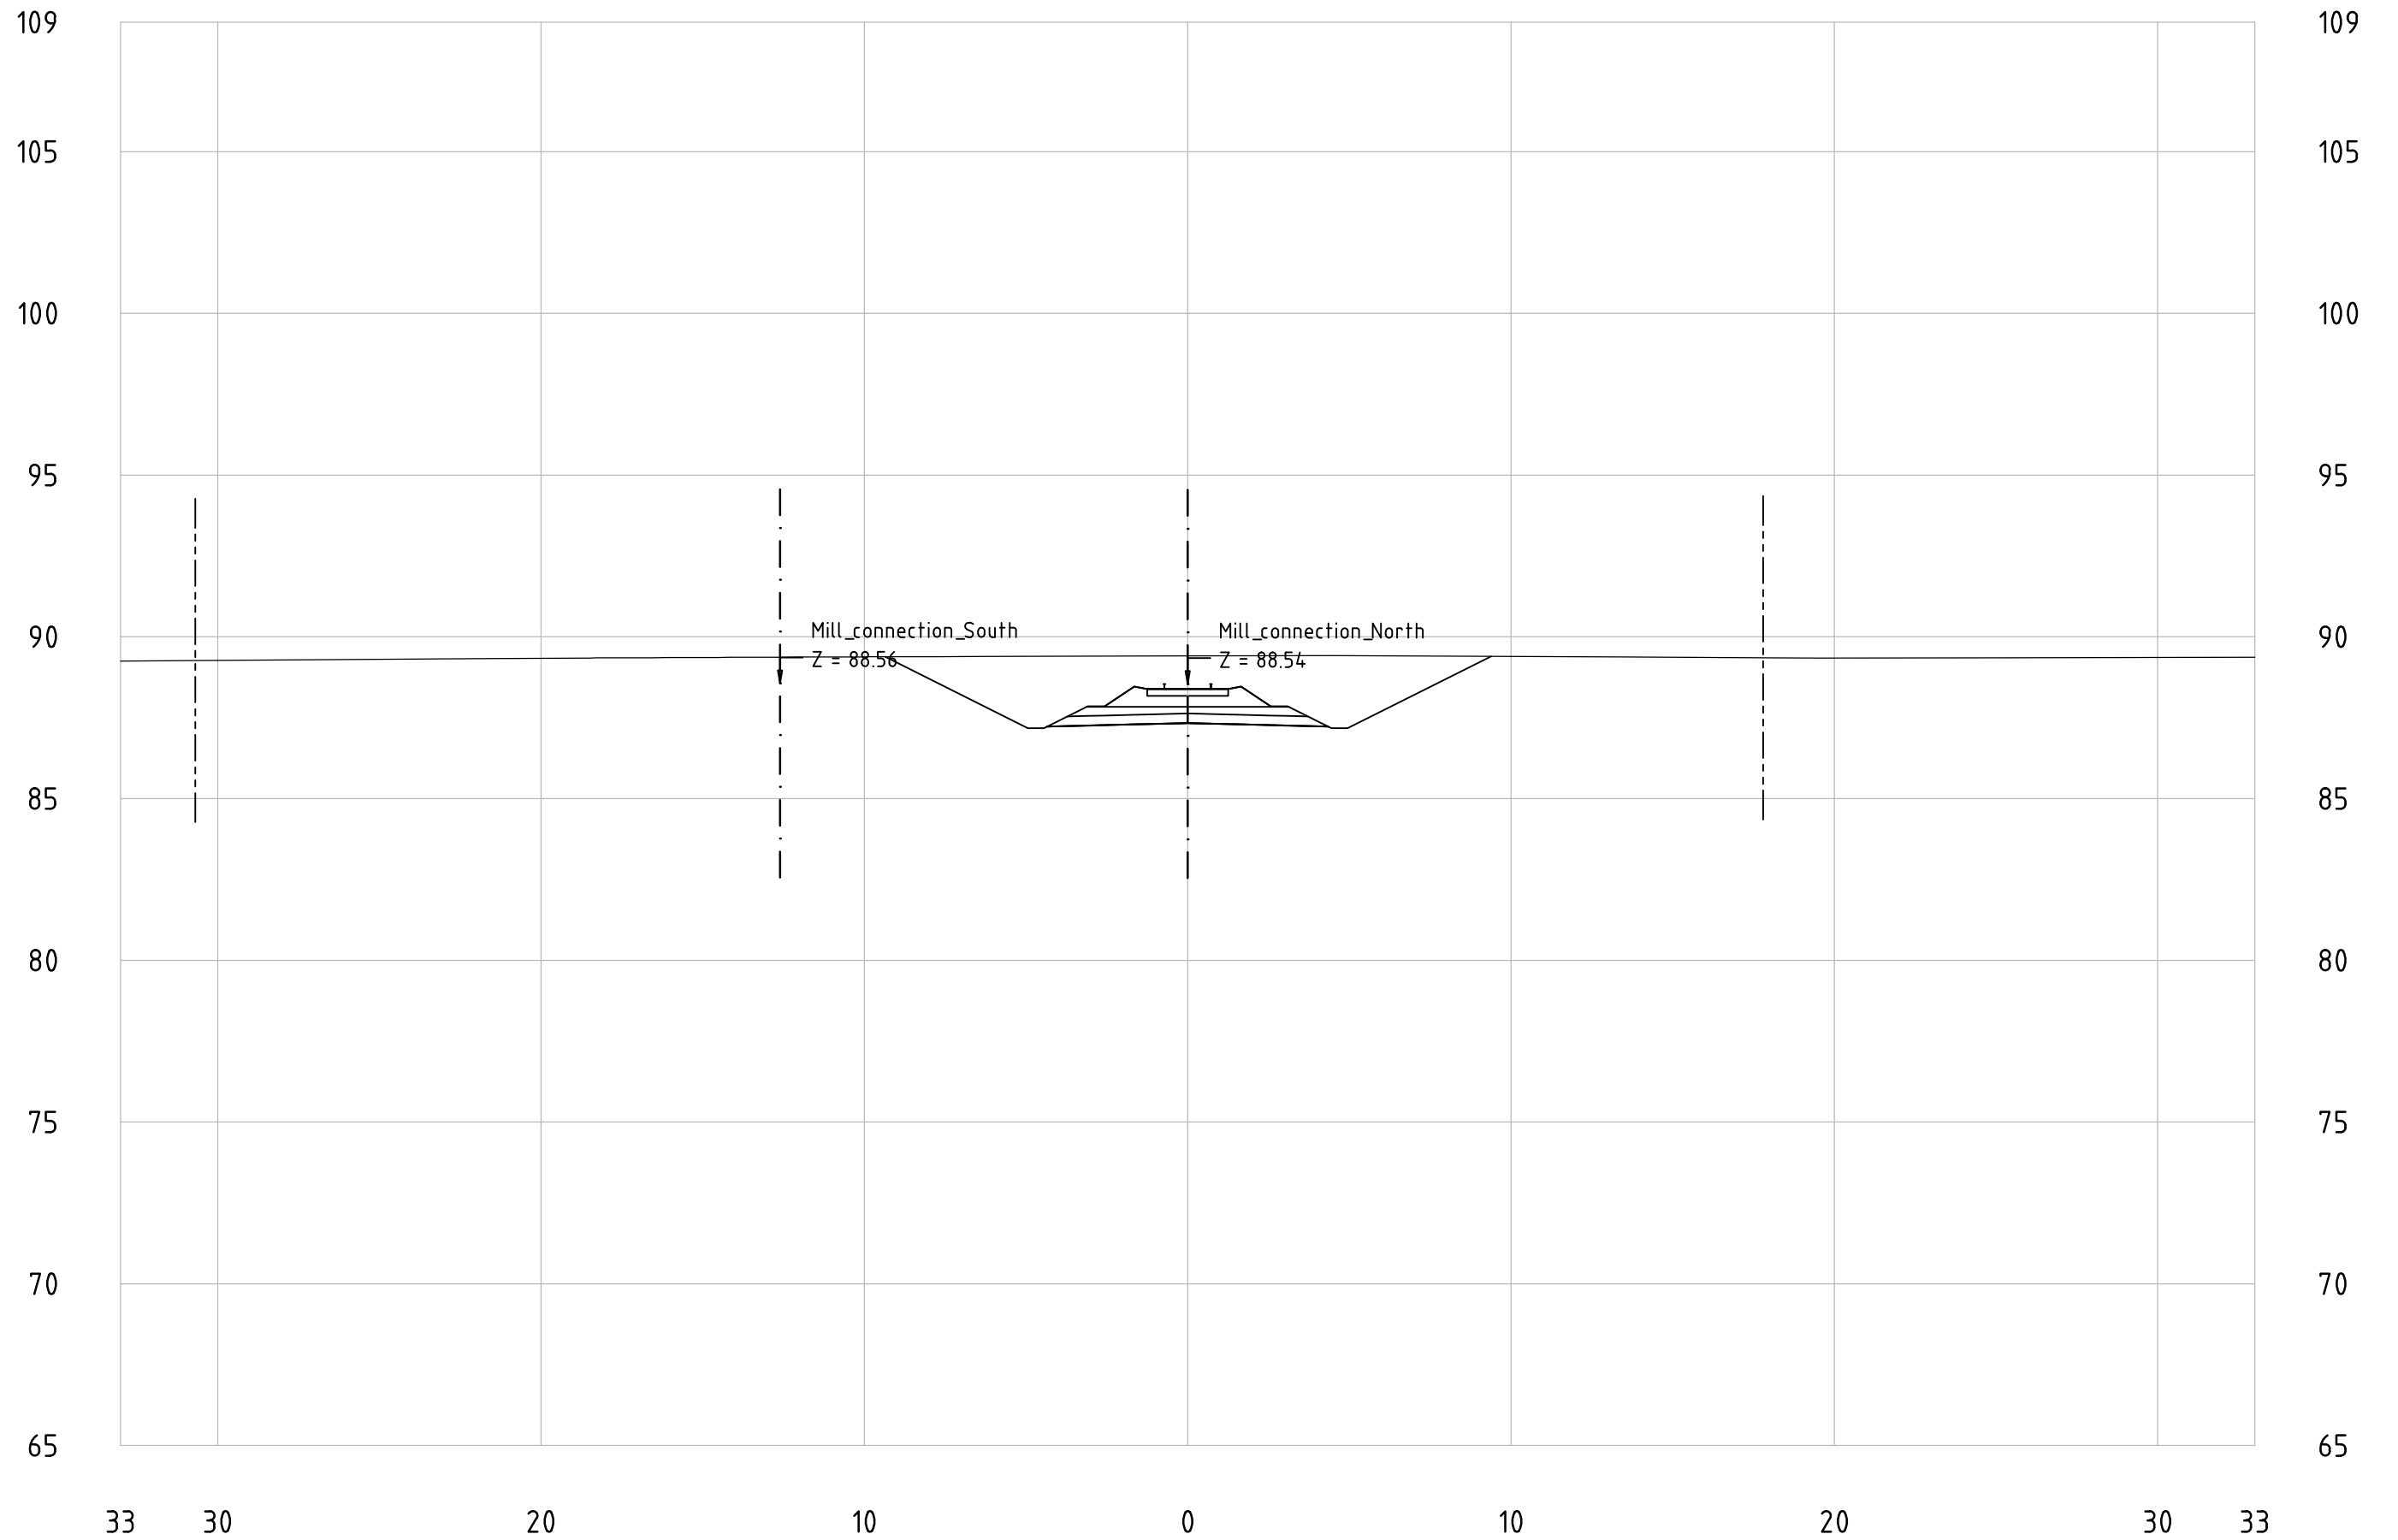

# Mill\_connection\_North

## KM 259+500

- · — Center line of new Railway track
- Center line of existing railway
- Railway Area borderline

