


AVENIDA MILLÁN - TYPICAL SECTION

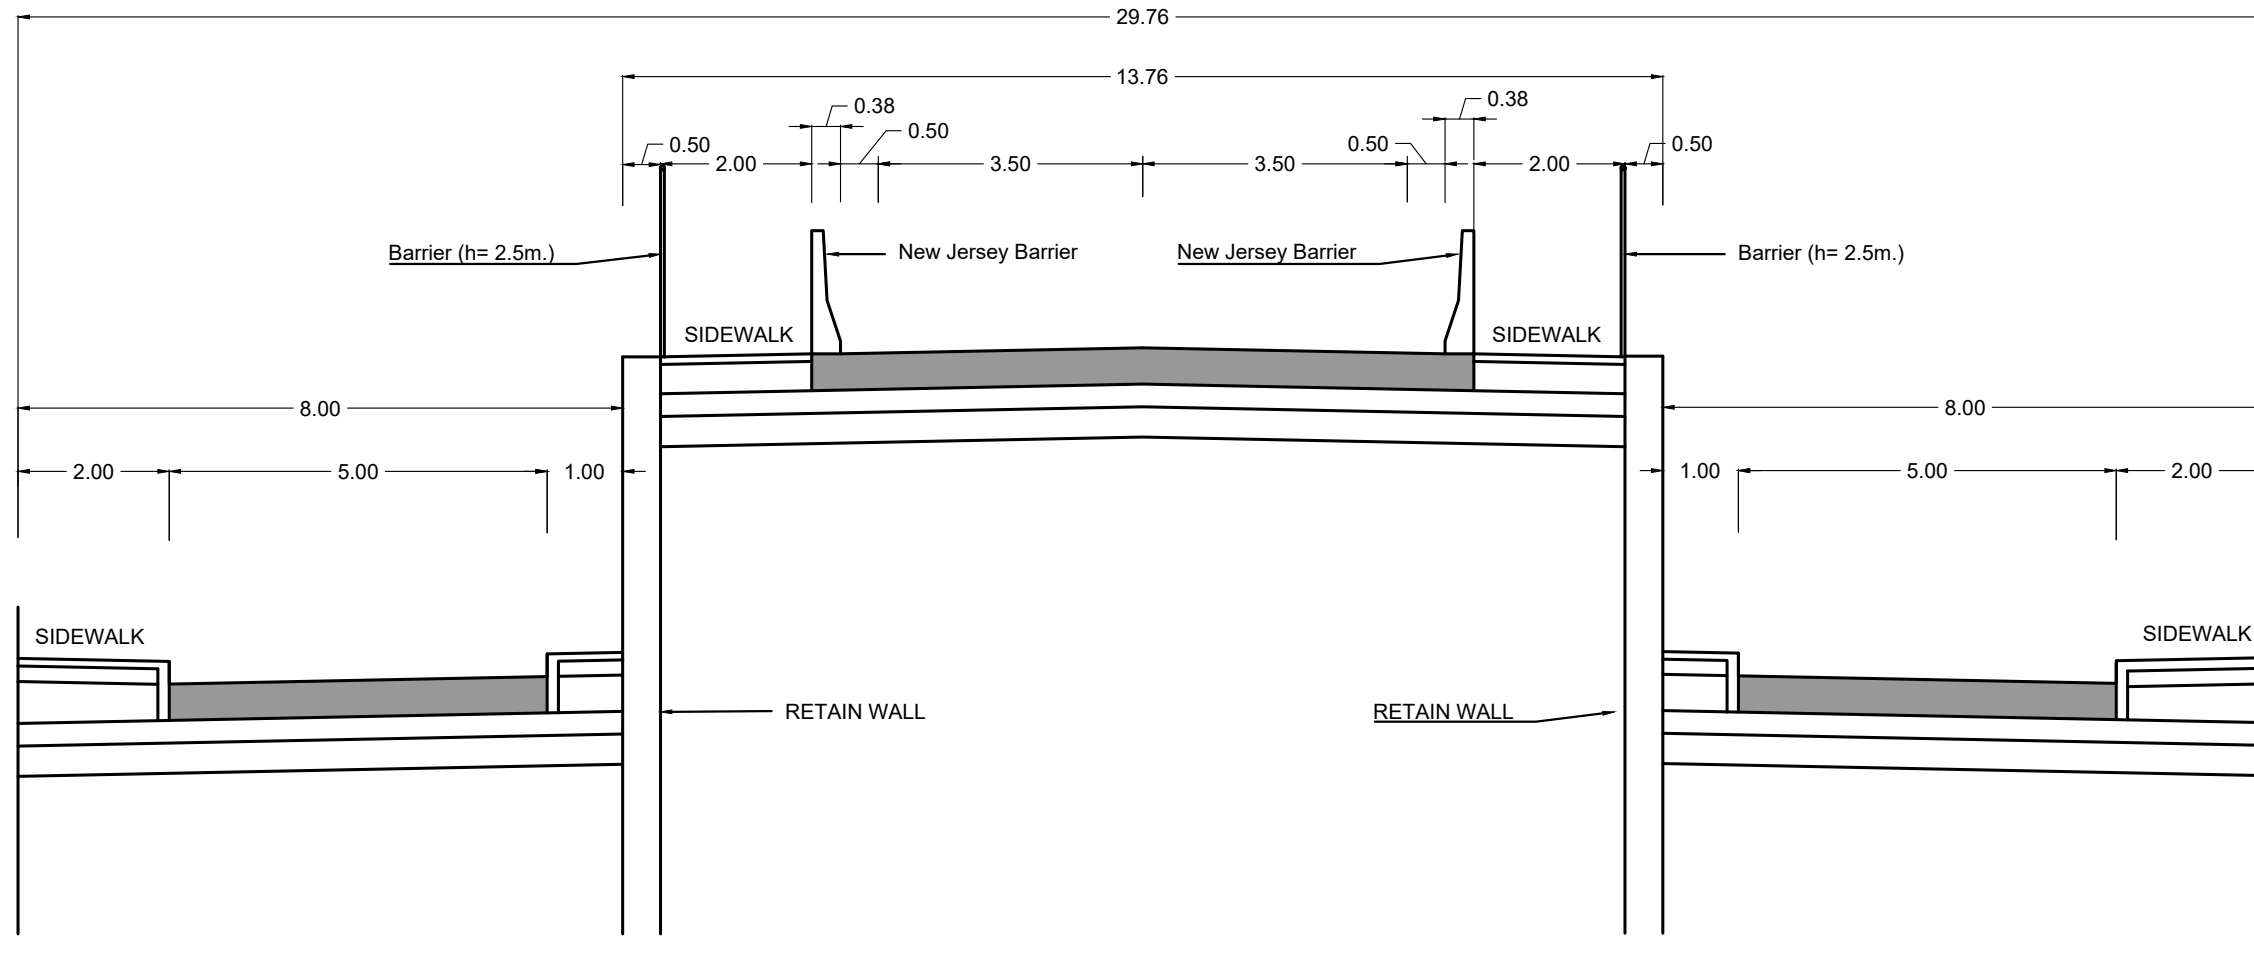

SCALE 1:100