


PLAN VIEW
SCALE 1:1000

LOCATION VIEW

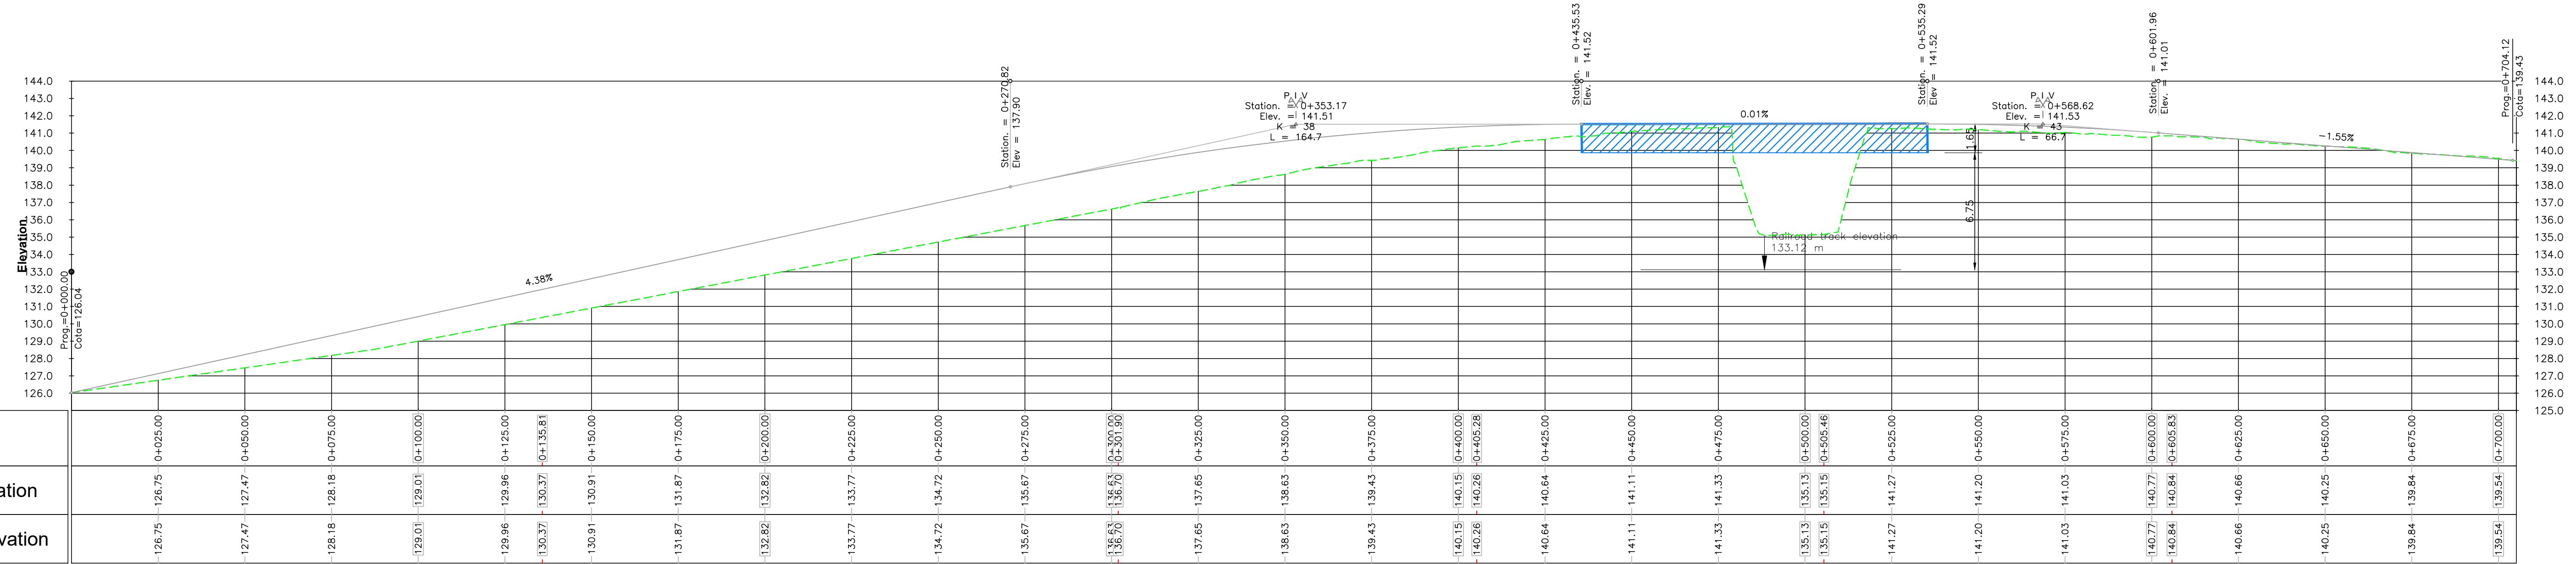

REFERENCES - PLAN VIEW	
SIGN	DEFINITION
	PROJECTED ALIGNMENT
	PROJECTED BRIDGE
	PROJECTED STREET PAVEMENT
	PROJECTED SHOULDER
	EXISTING STREET

Alineamiento La Cruz
Horizontal Scale = 1:1000
Vertical Scale = 1:200

Railway Project
130+480 La Cruz Ruta 5
Plan View
Profile View

	PROJECT Railway Project	SCALE: 1:1000	PAPER FORMAT: A3
	DESIGN PHASE Pre-engineering, Phase 2		
SUPPLIER 	DATE: 05/02/2018	VERSION:	SHEET ID: