


# 020+228\_Av\_Liber\_Seregnidg

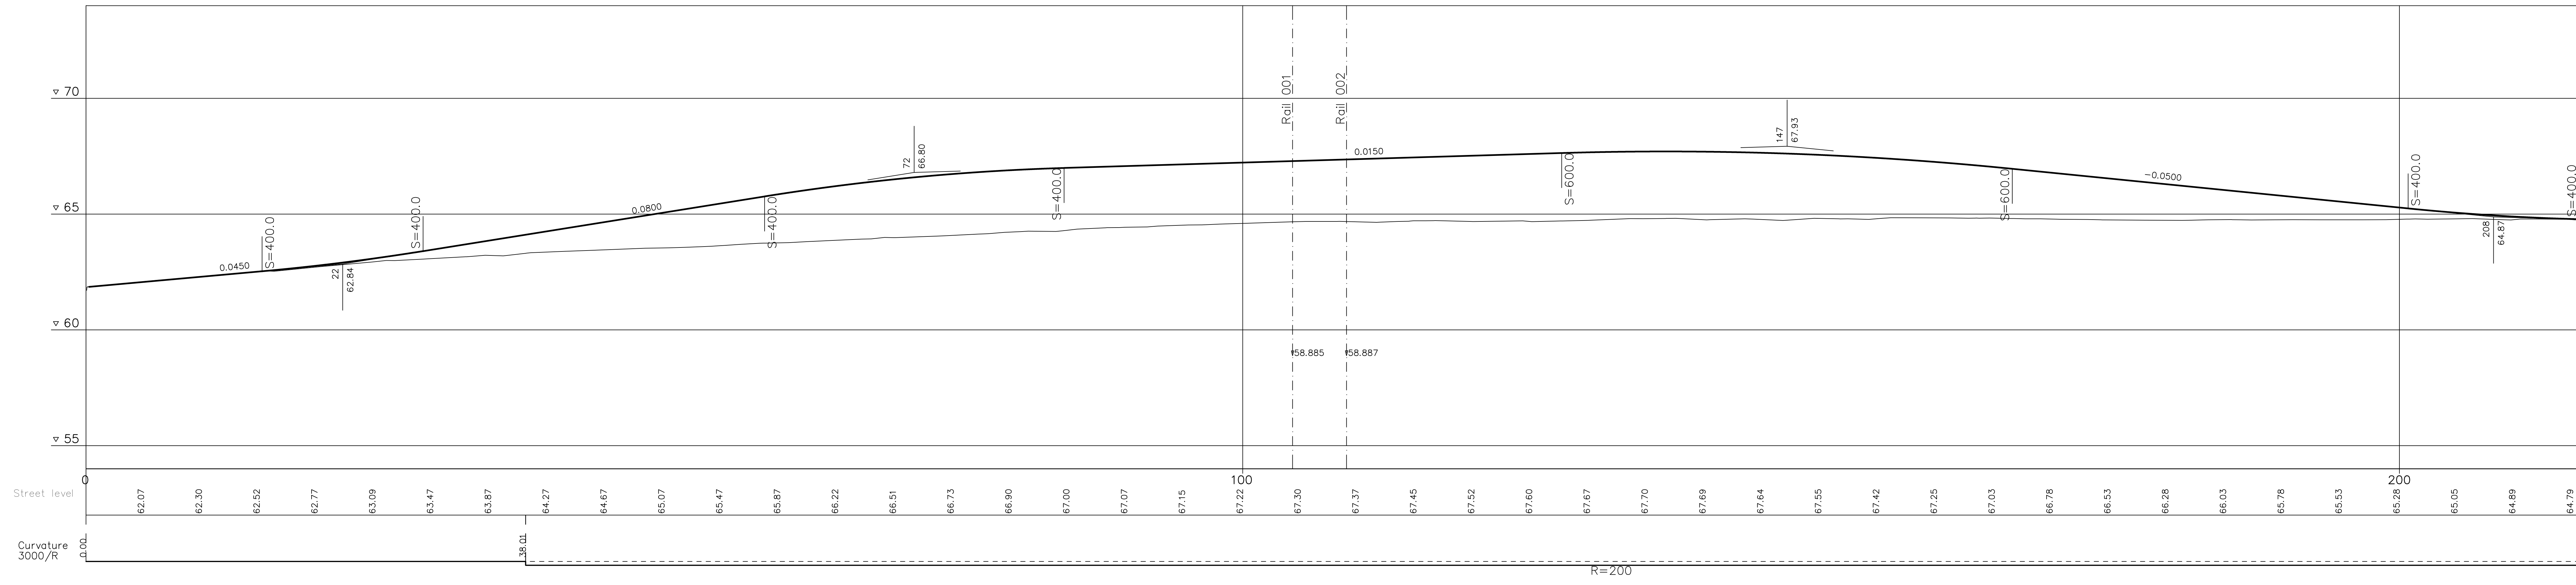

Street level

Curvature  
3000/R

R=200