


- · — Center line of new Railway track
- - - - Center line of existing railway
- - - — Railway Area borderline


Mill_connection_North

KM 258+100

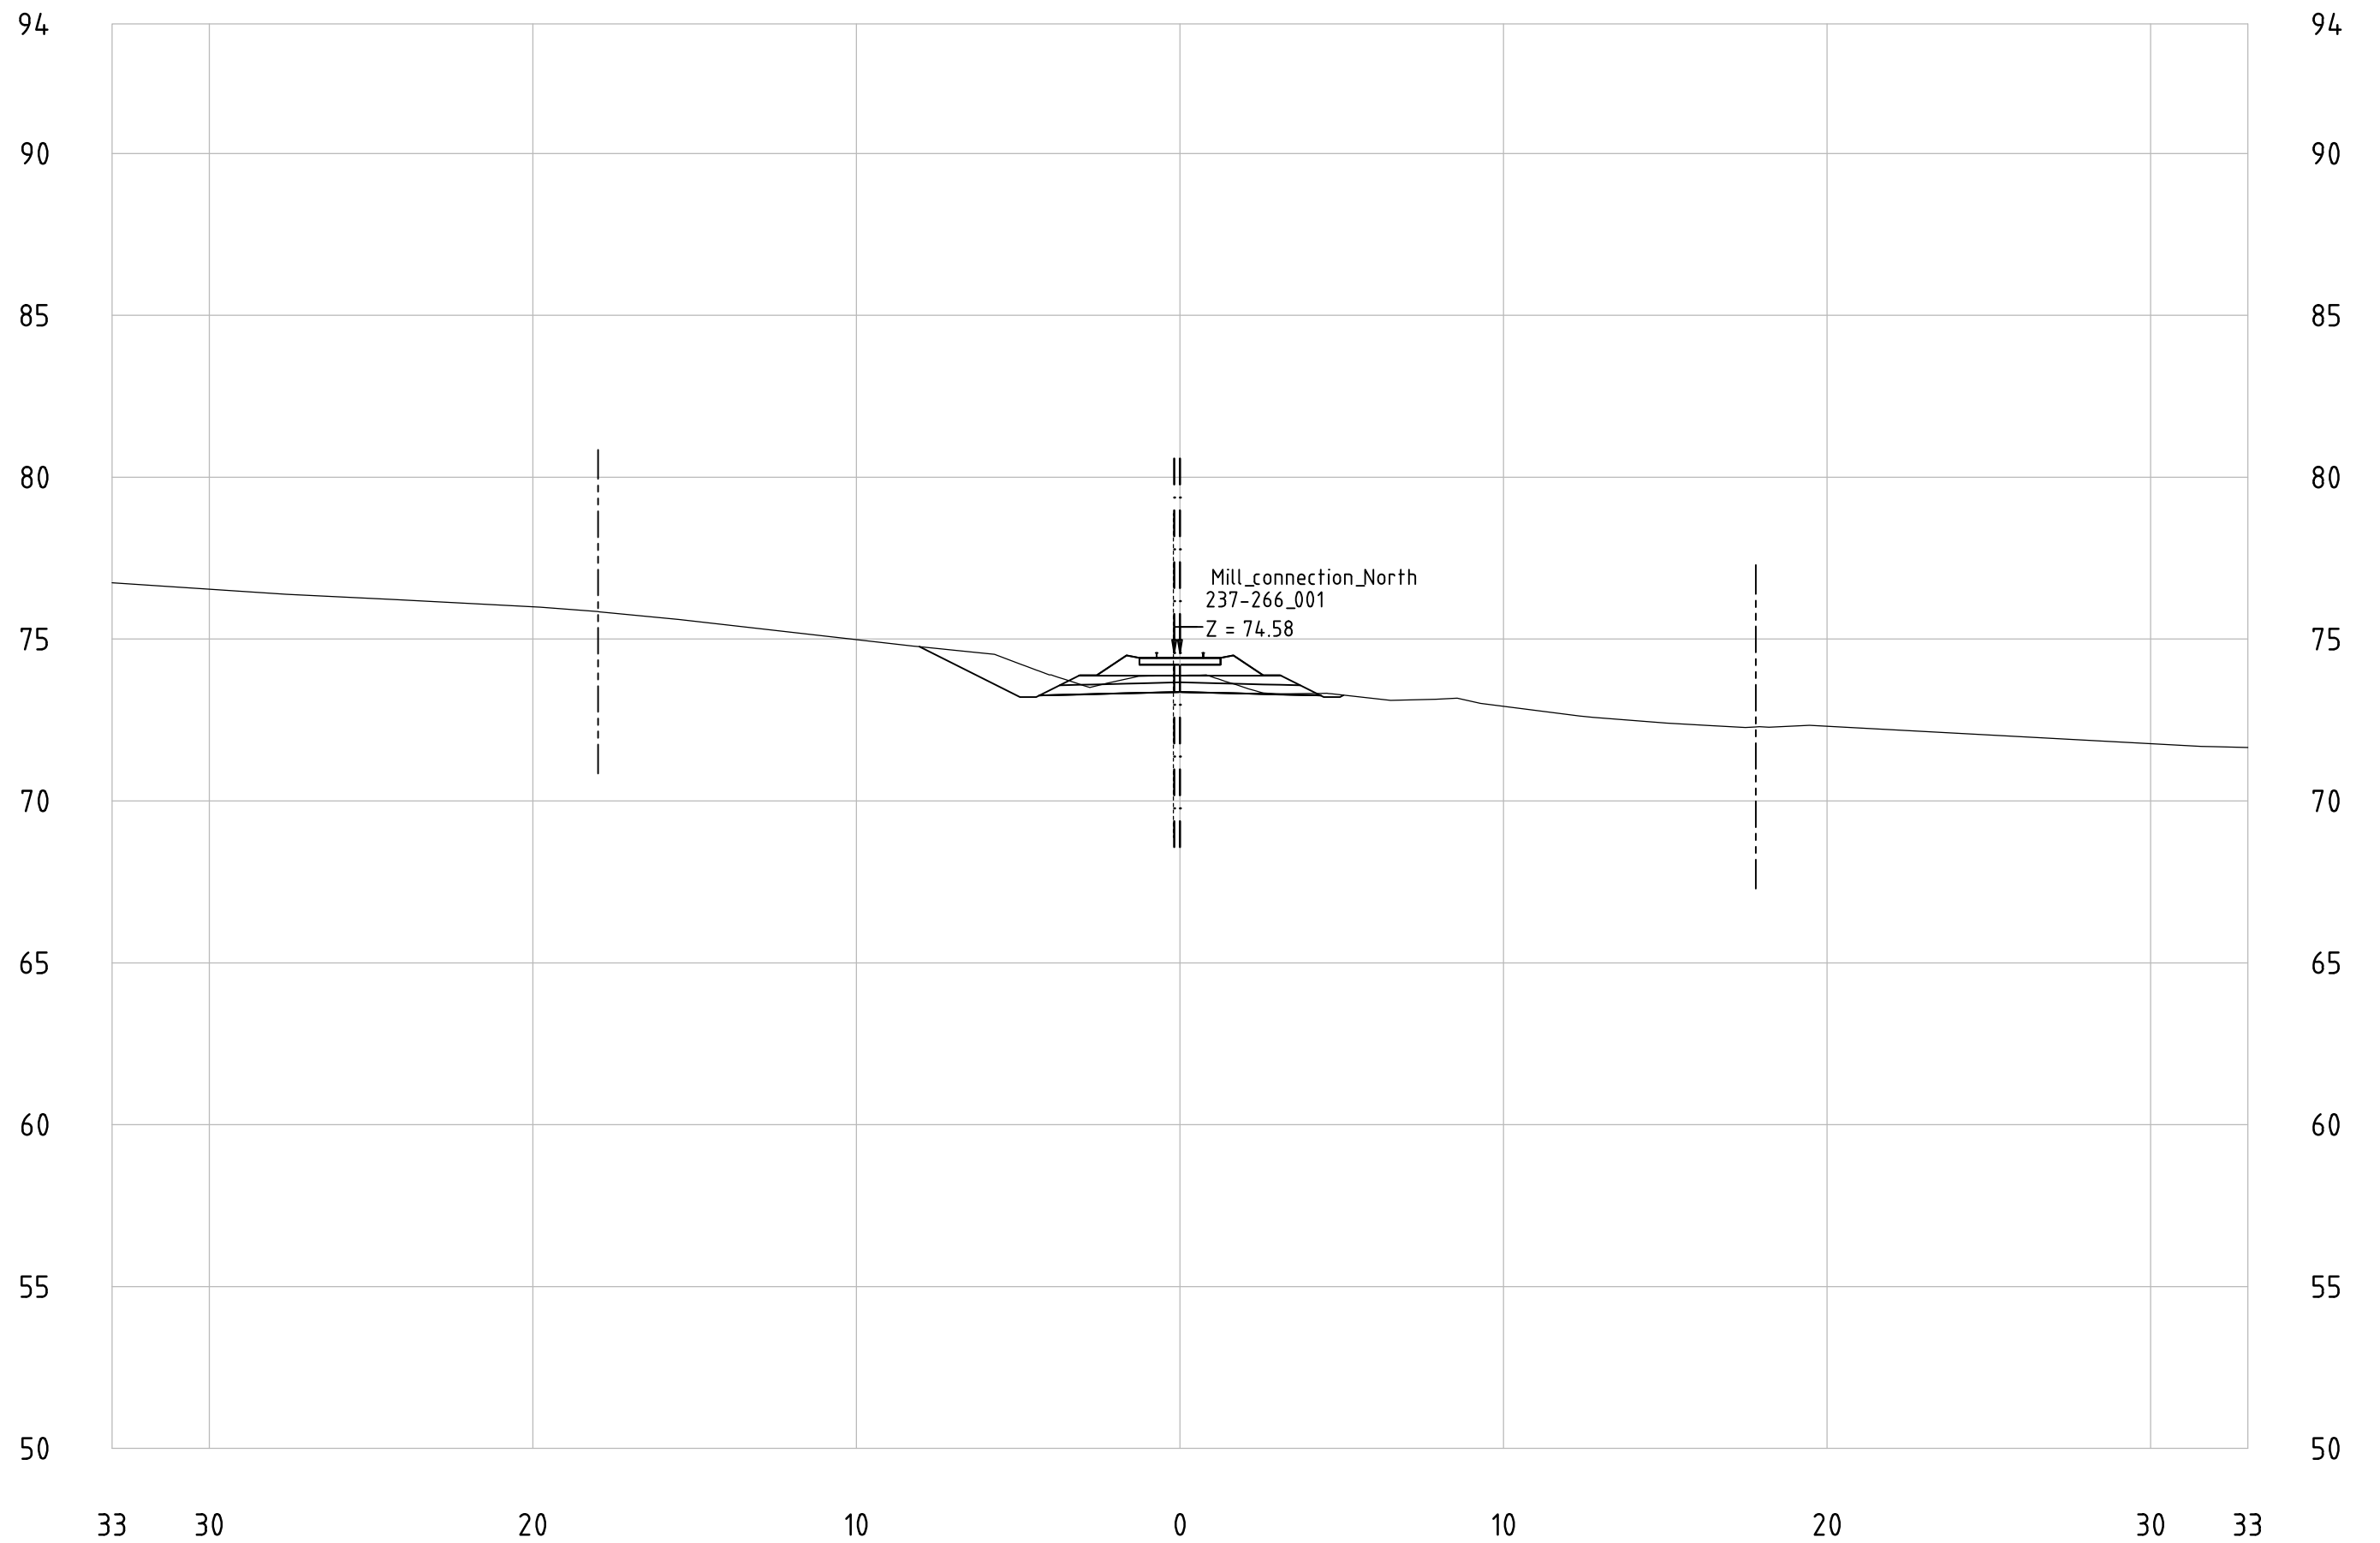


Mill_connection_North

KM 258+200

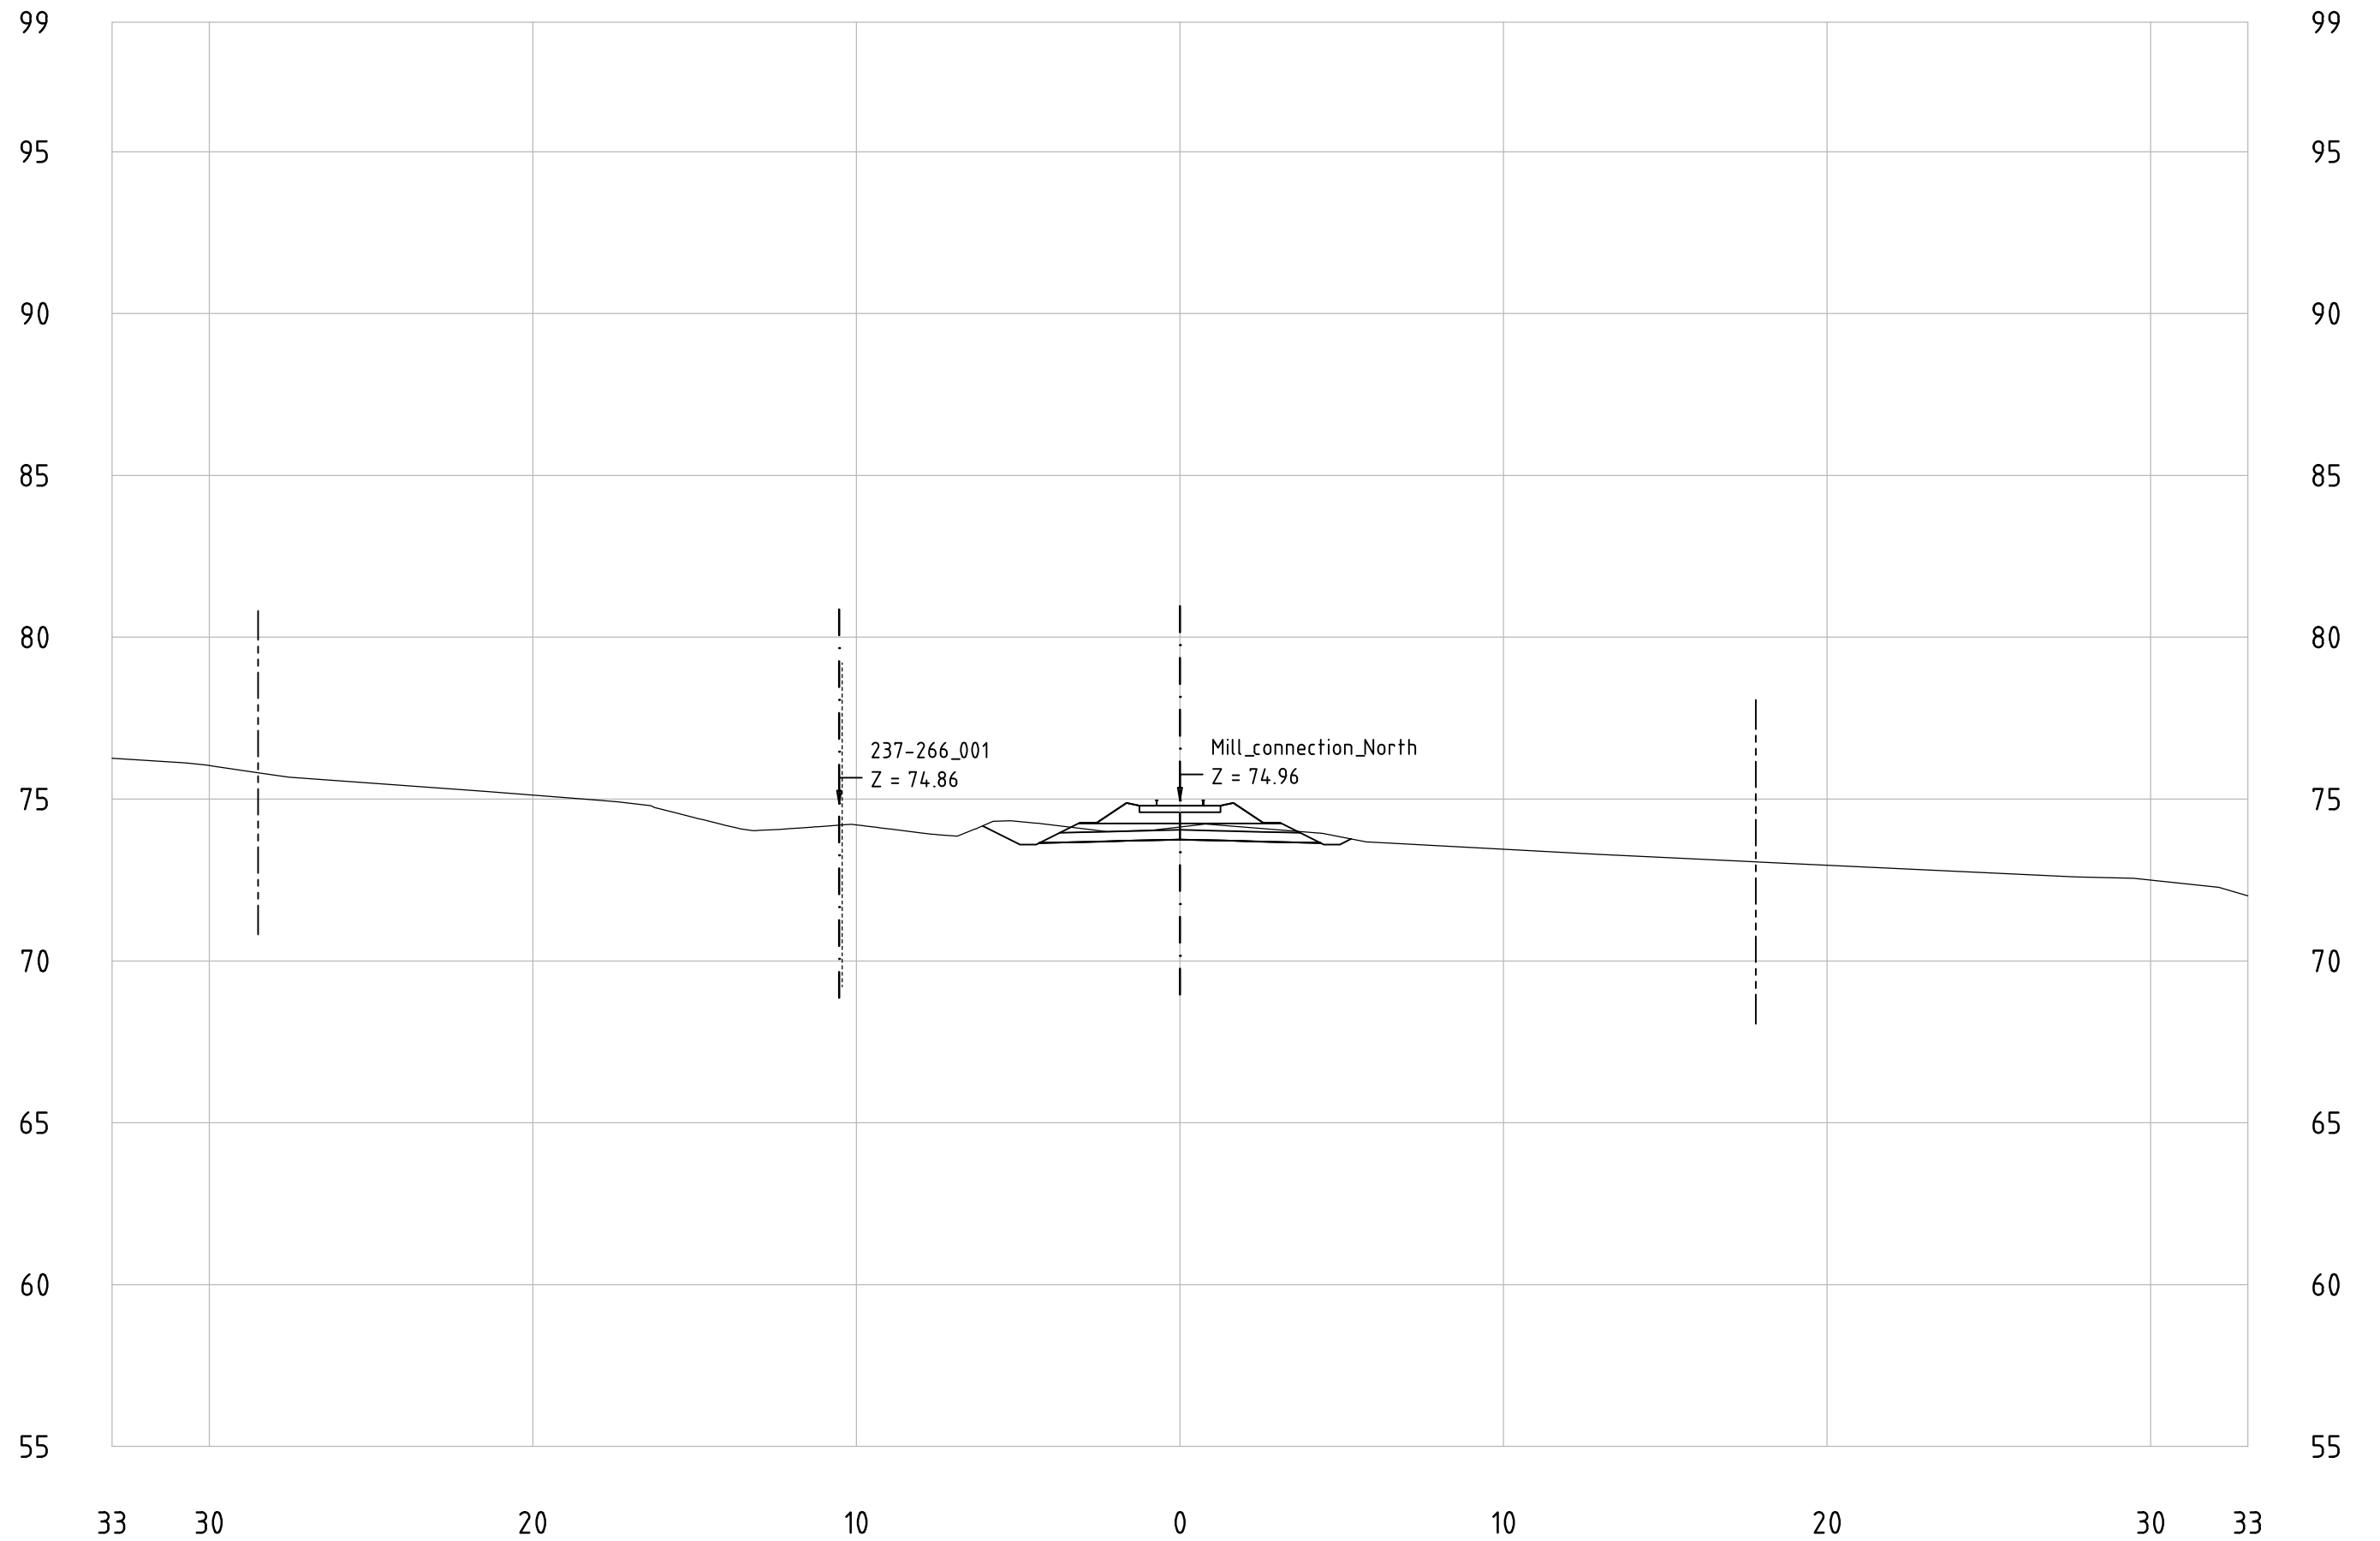

Mill_connection_North


KM 258+300

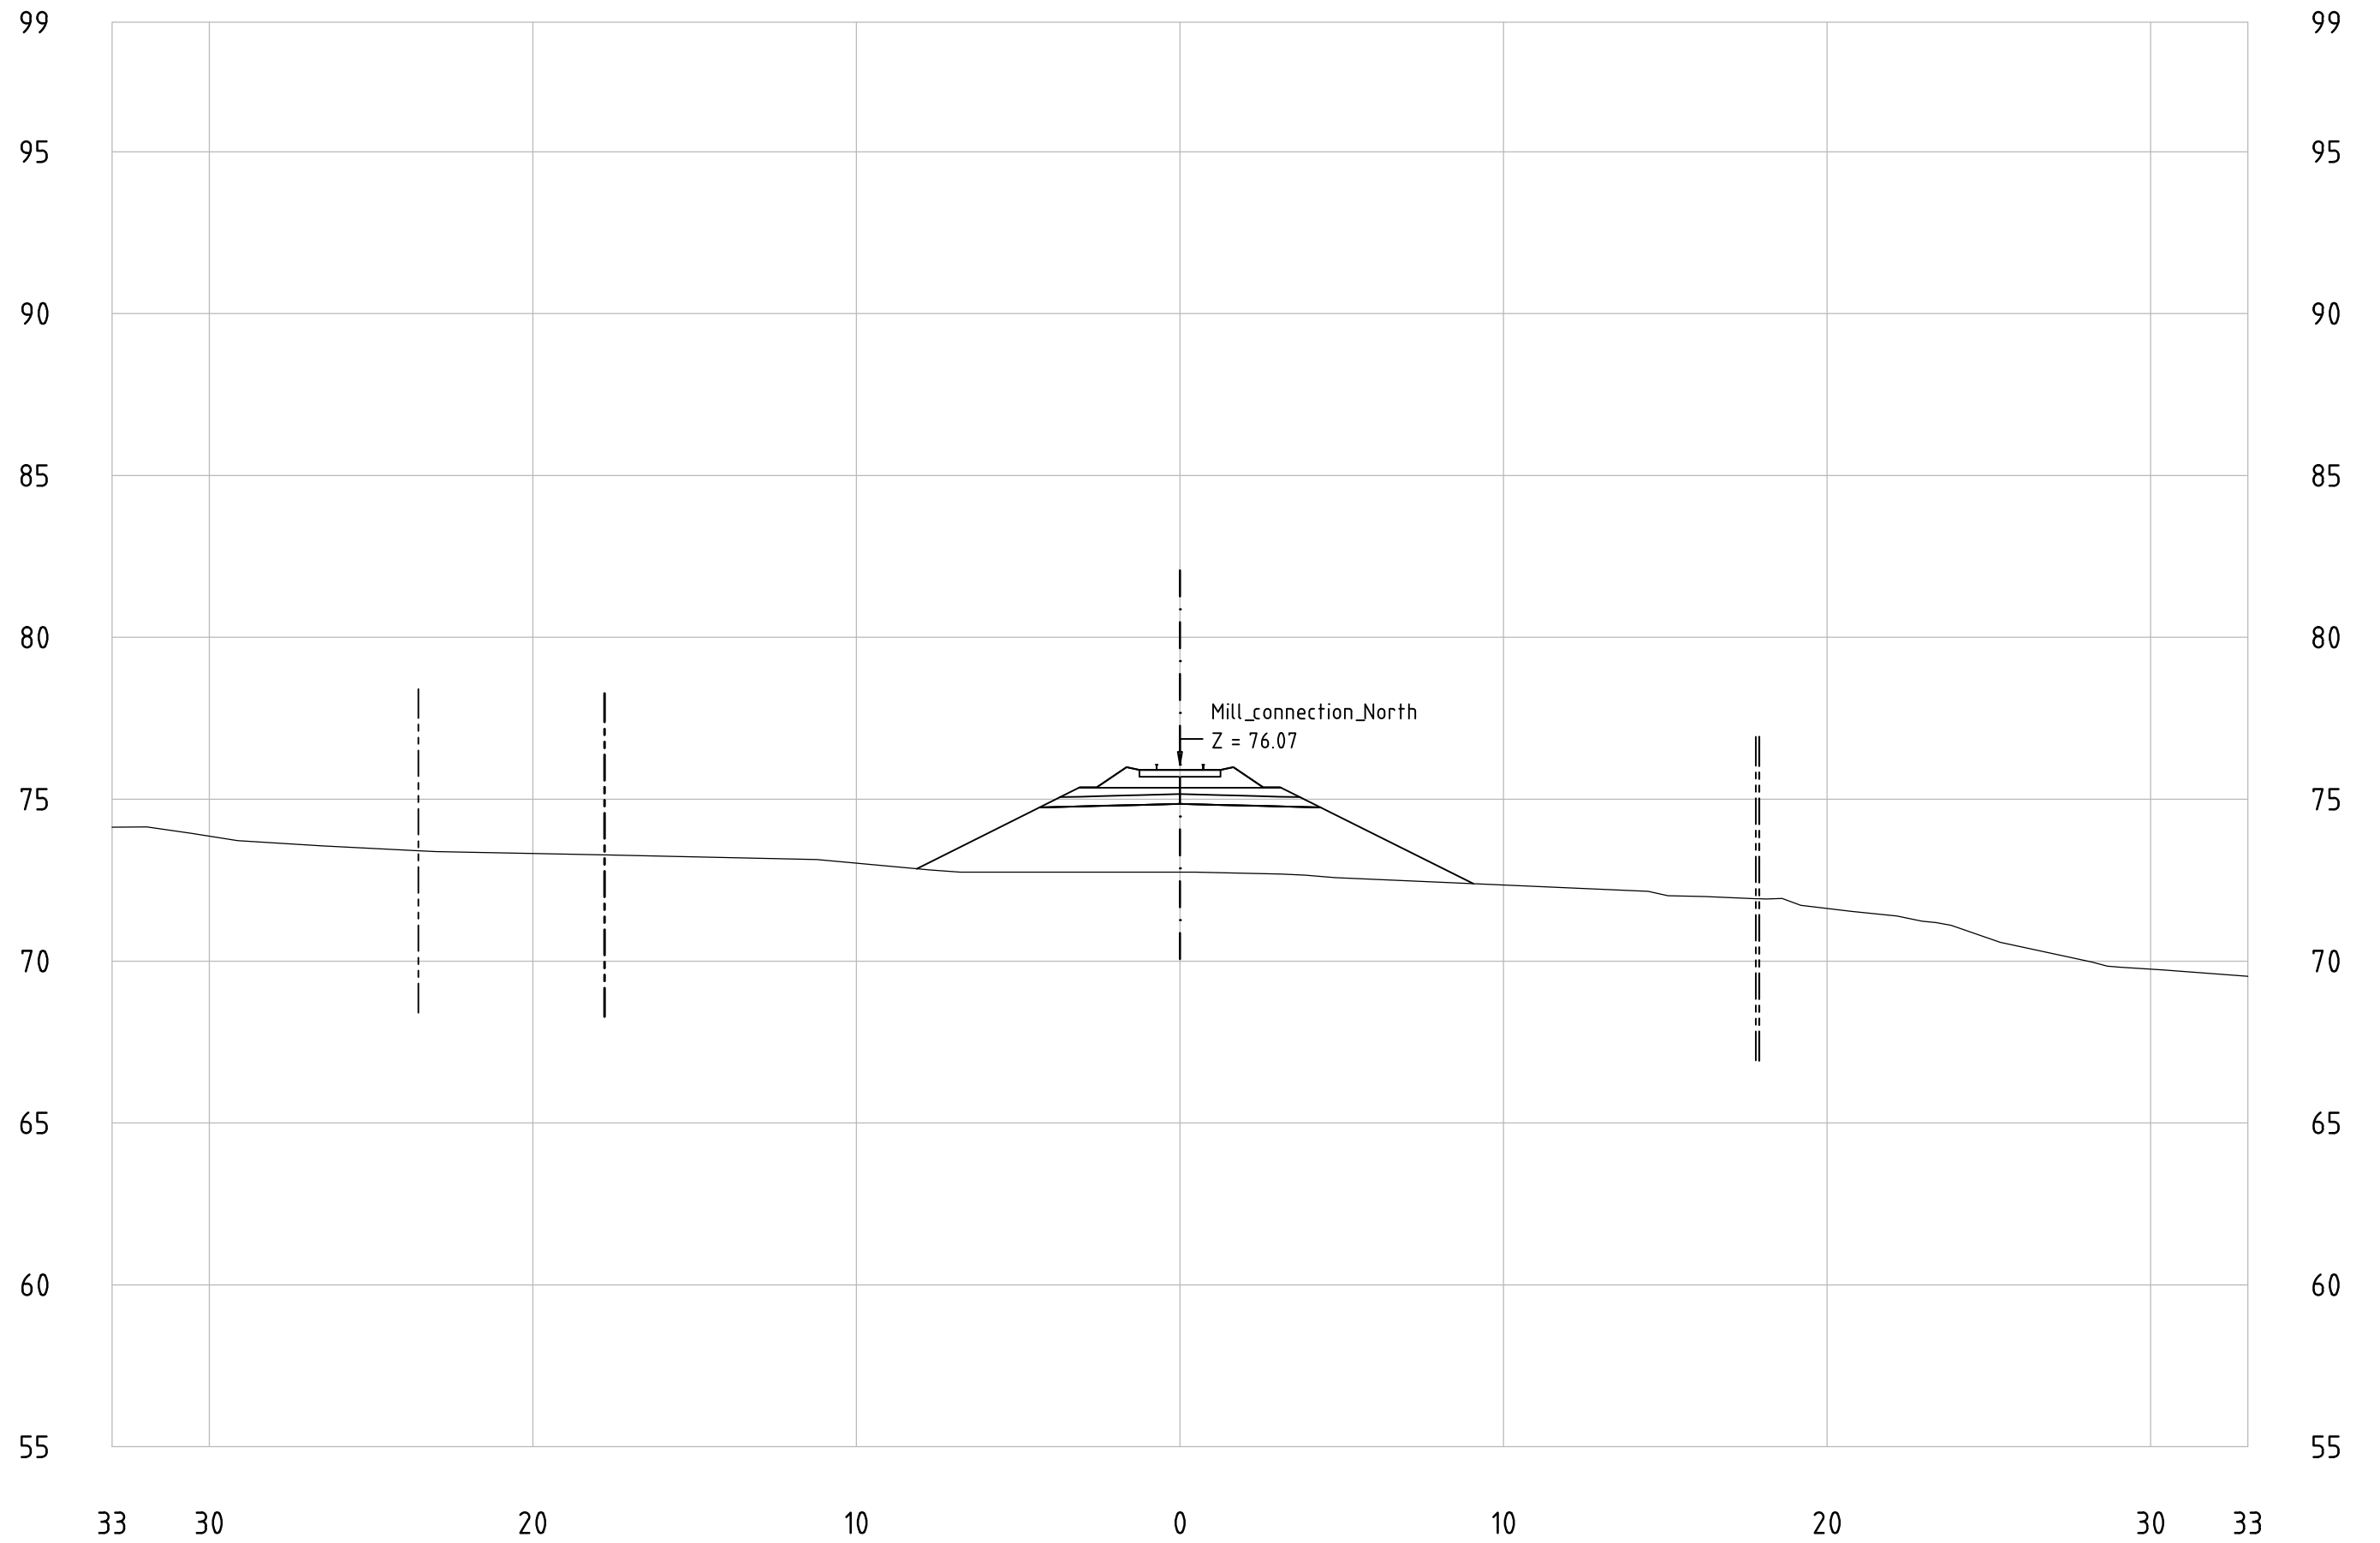

- · — Center line of new Railway track
- - - - - Center line of existing railway
- - - — Railway Area borderline


Mill_connection_North

KM 258+400

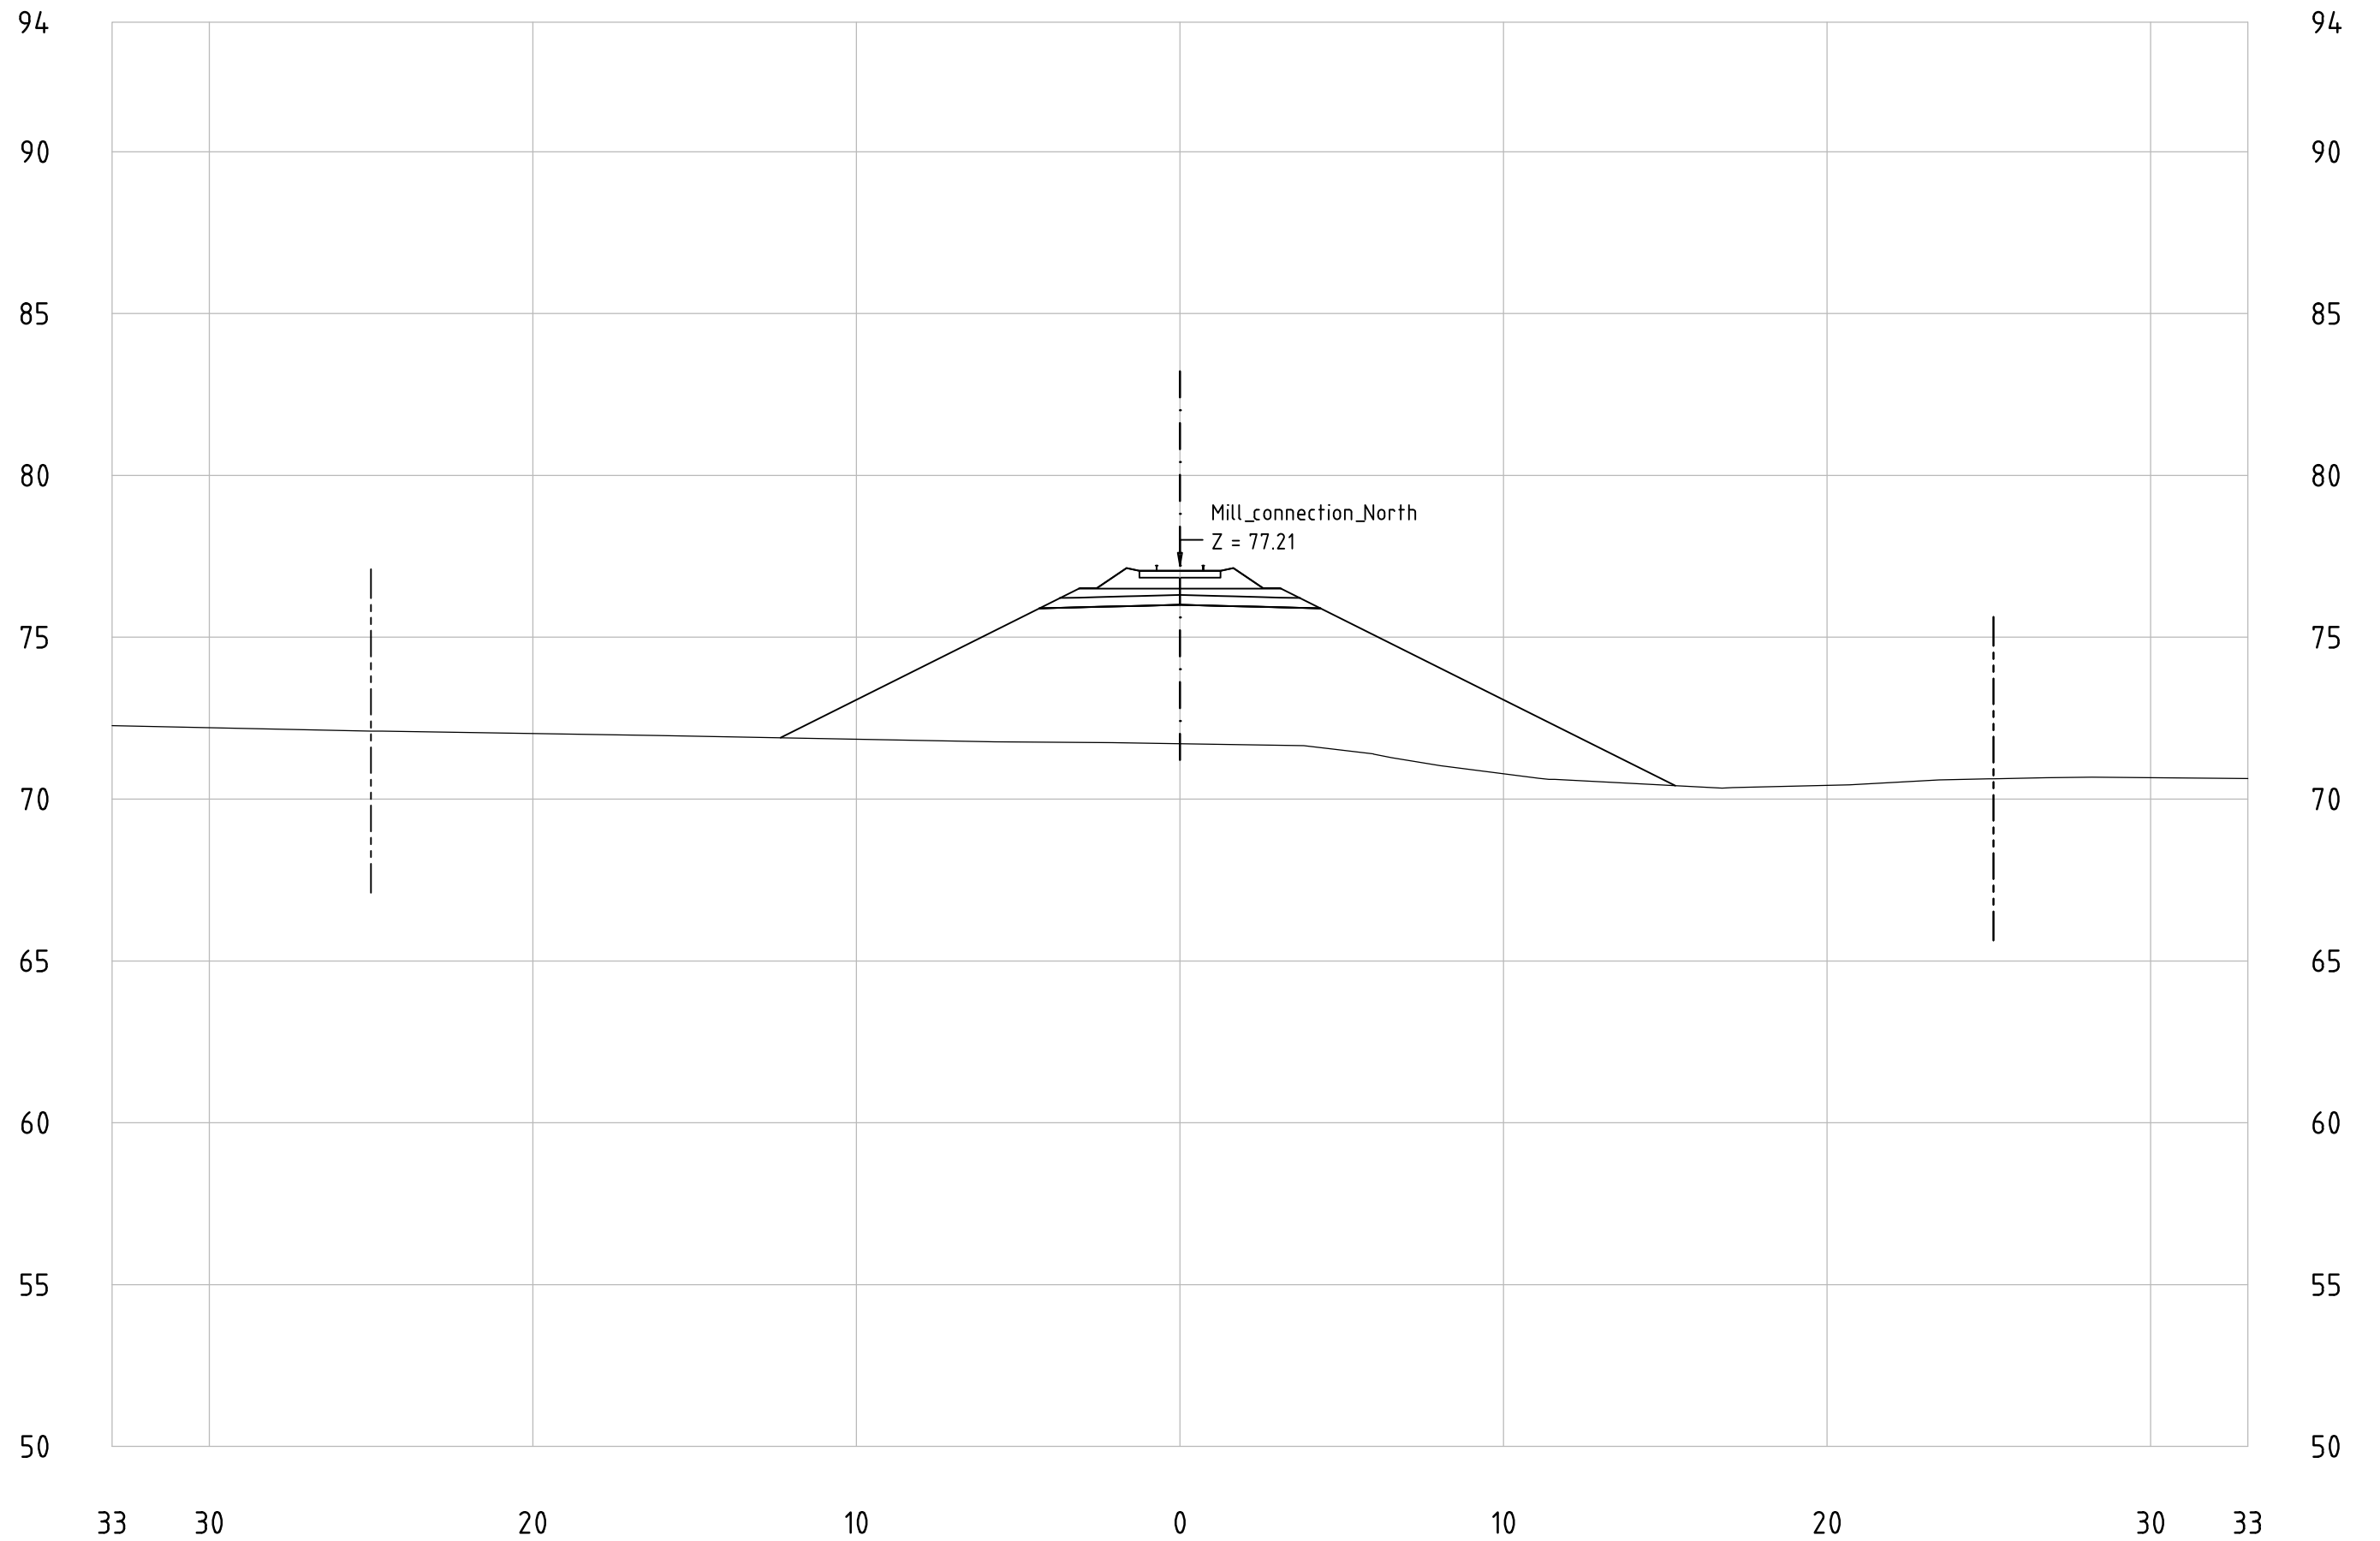

Mill_connection_North


KM 258+500

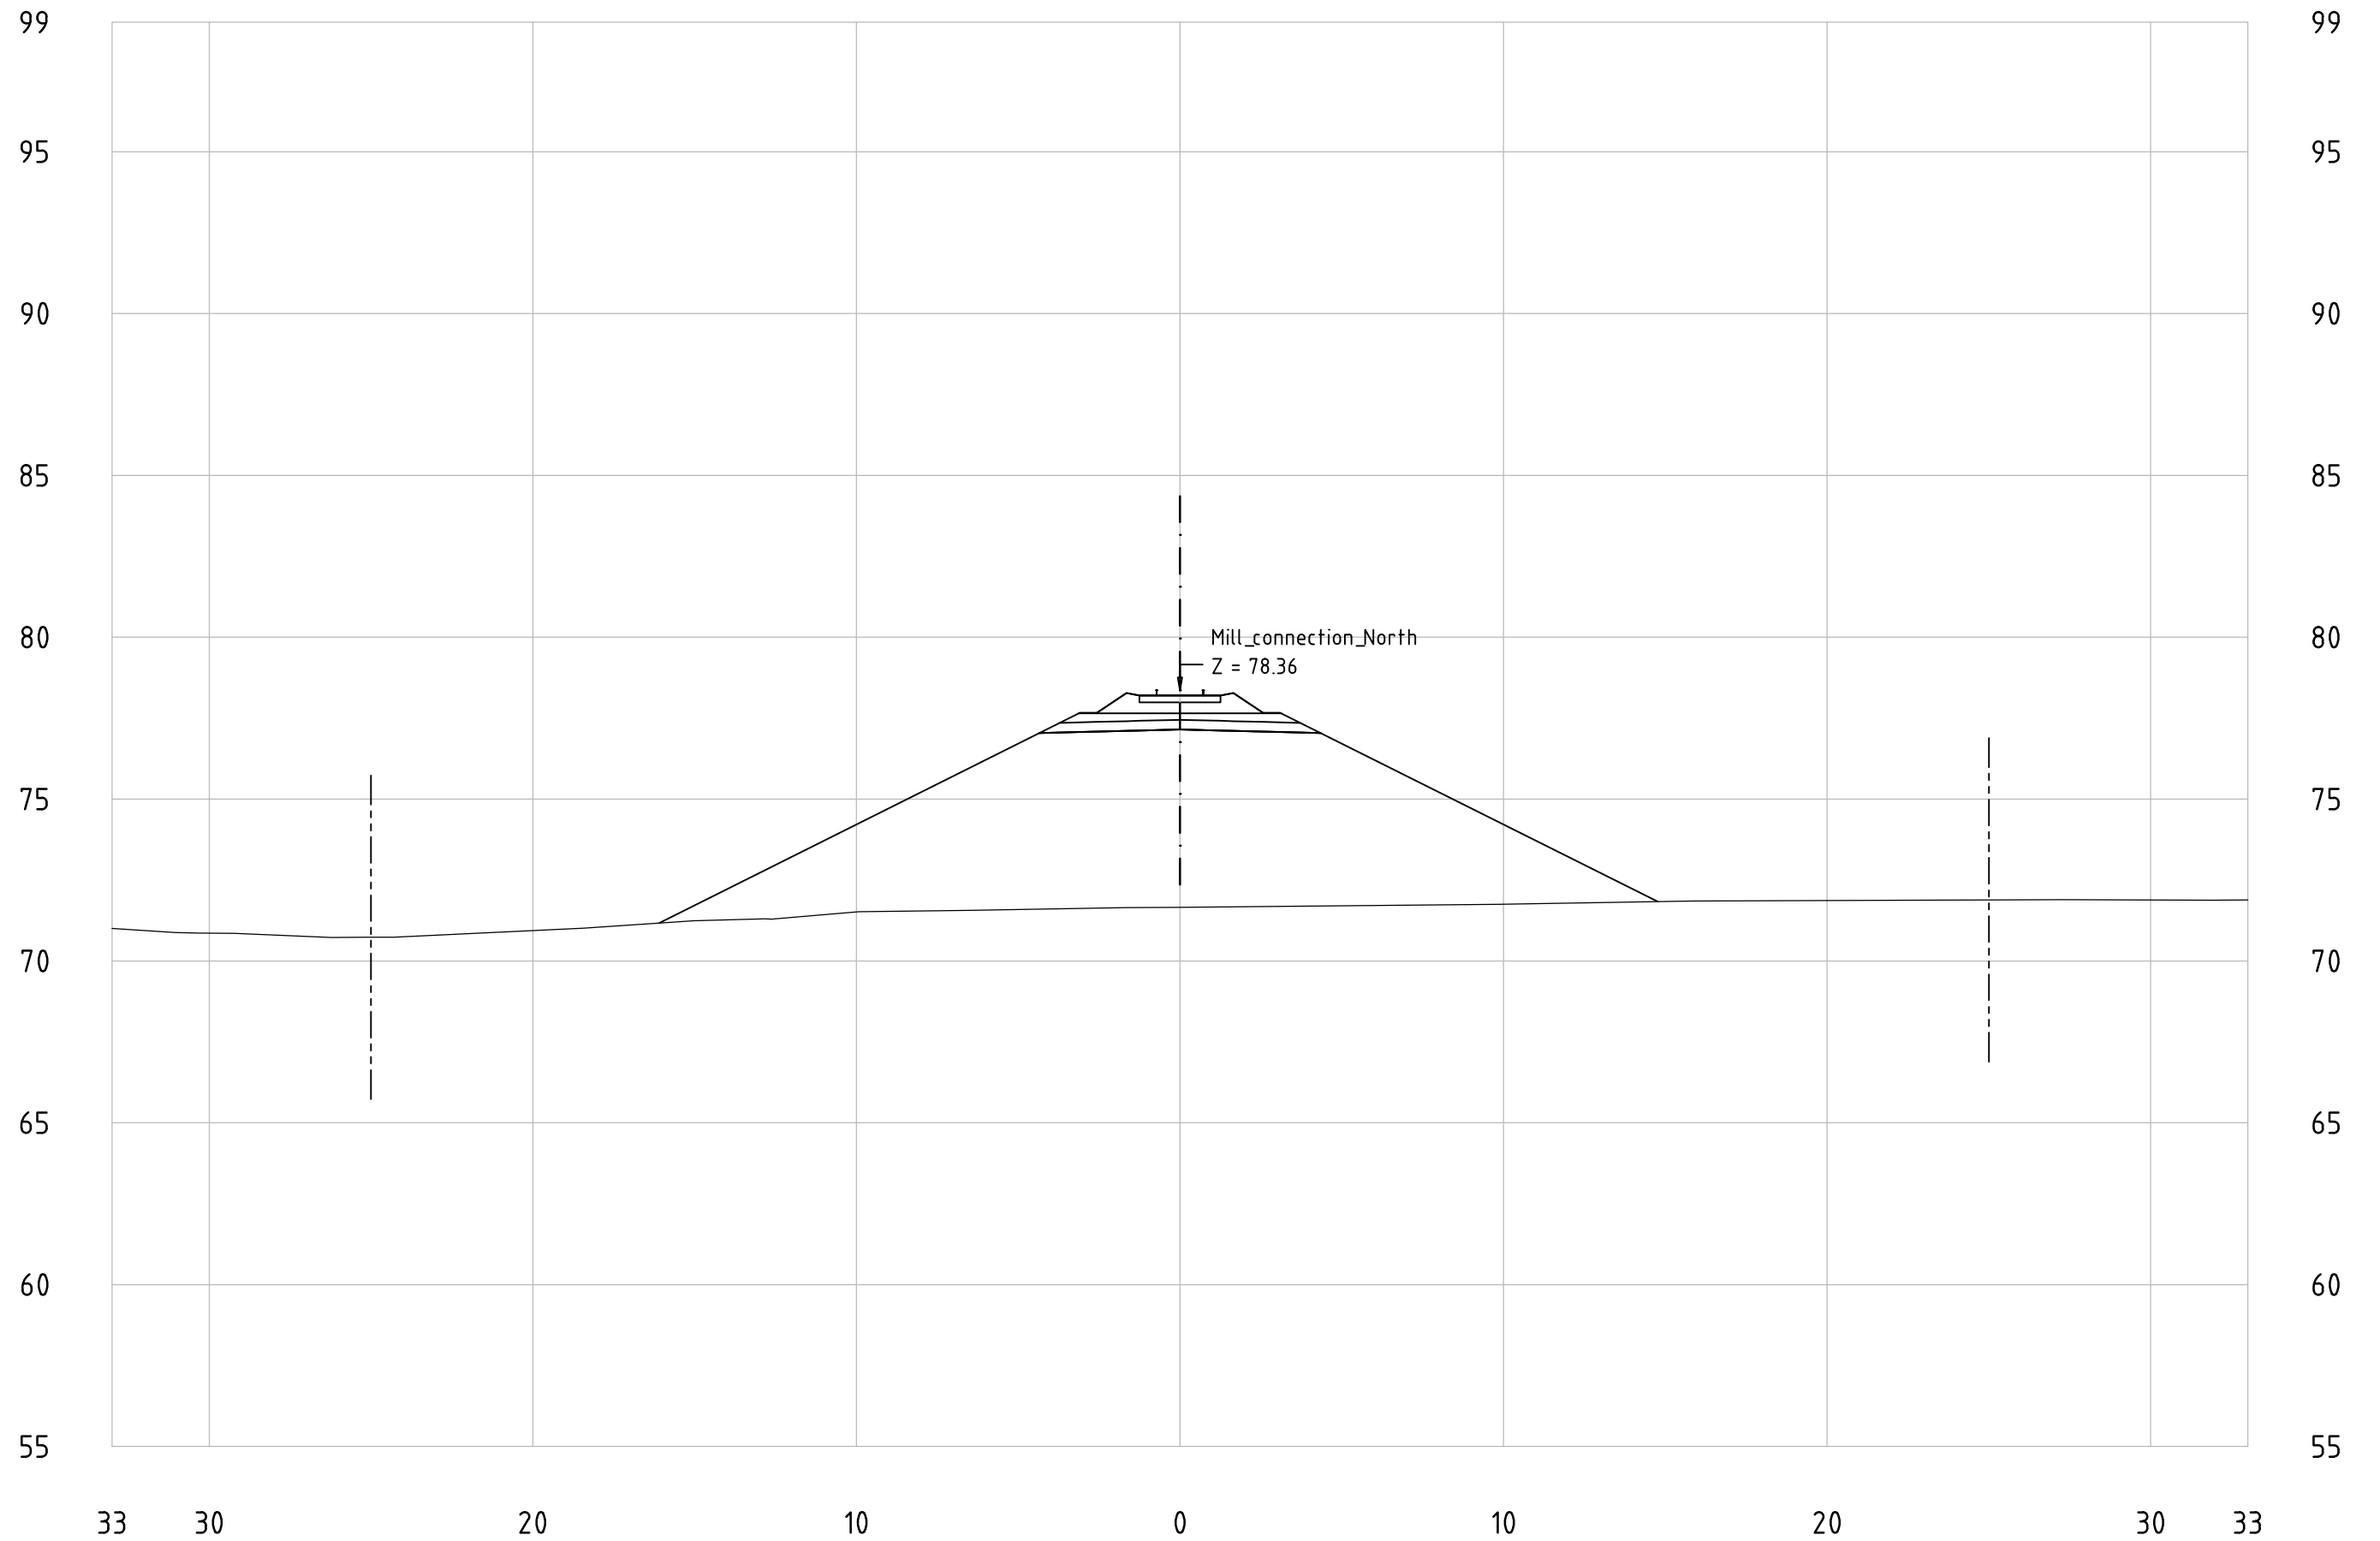

- · — Center line of new Railway track
- Center line of existing railway
- Railway Area borderline

Mill_connection_North


KM 258+600

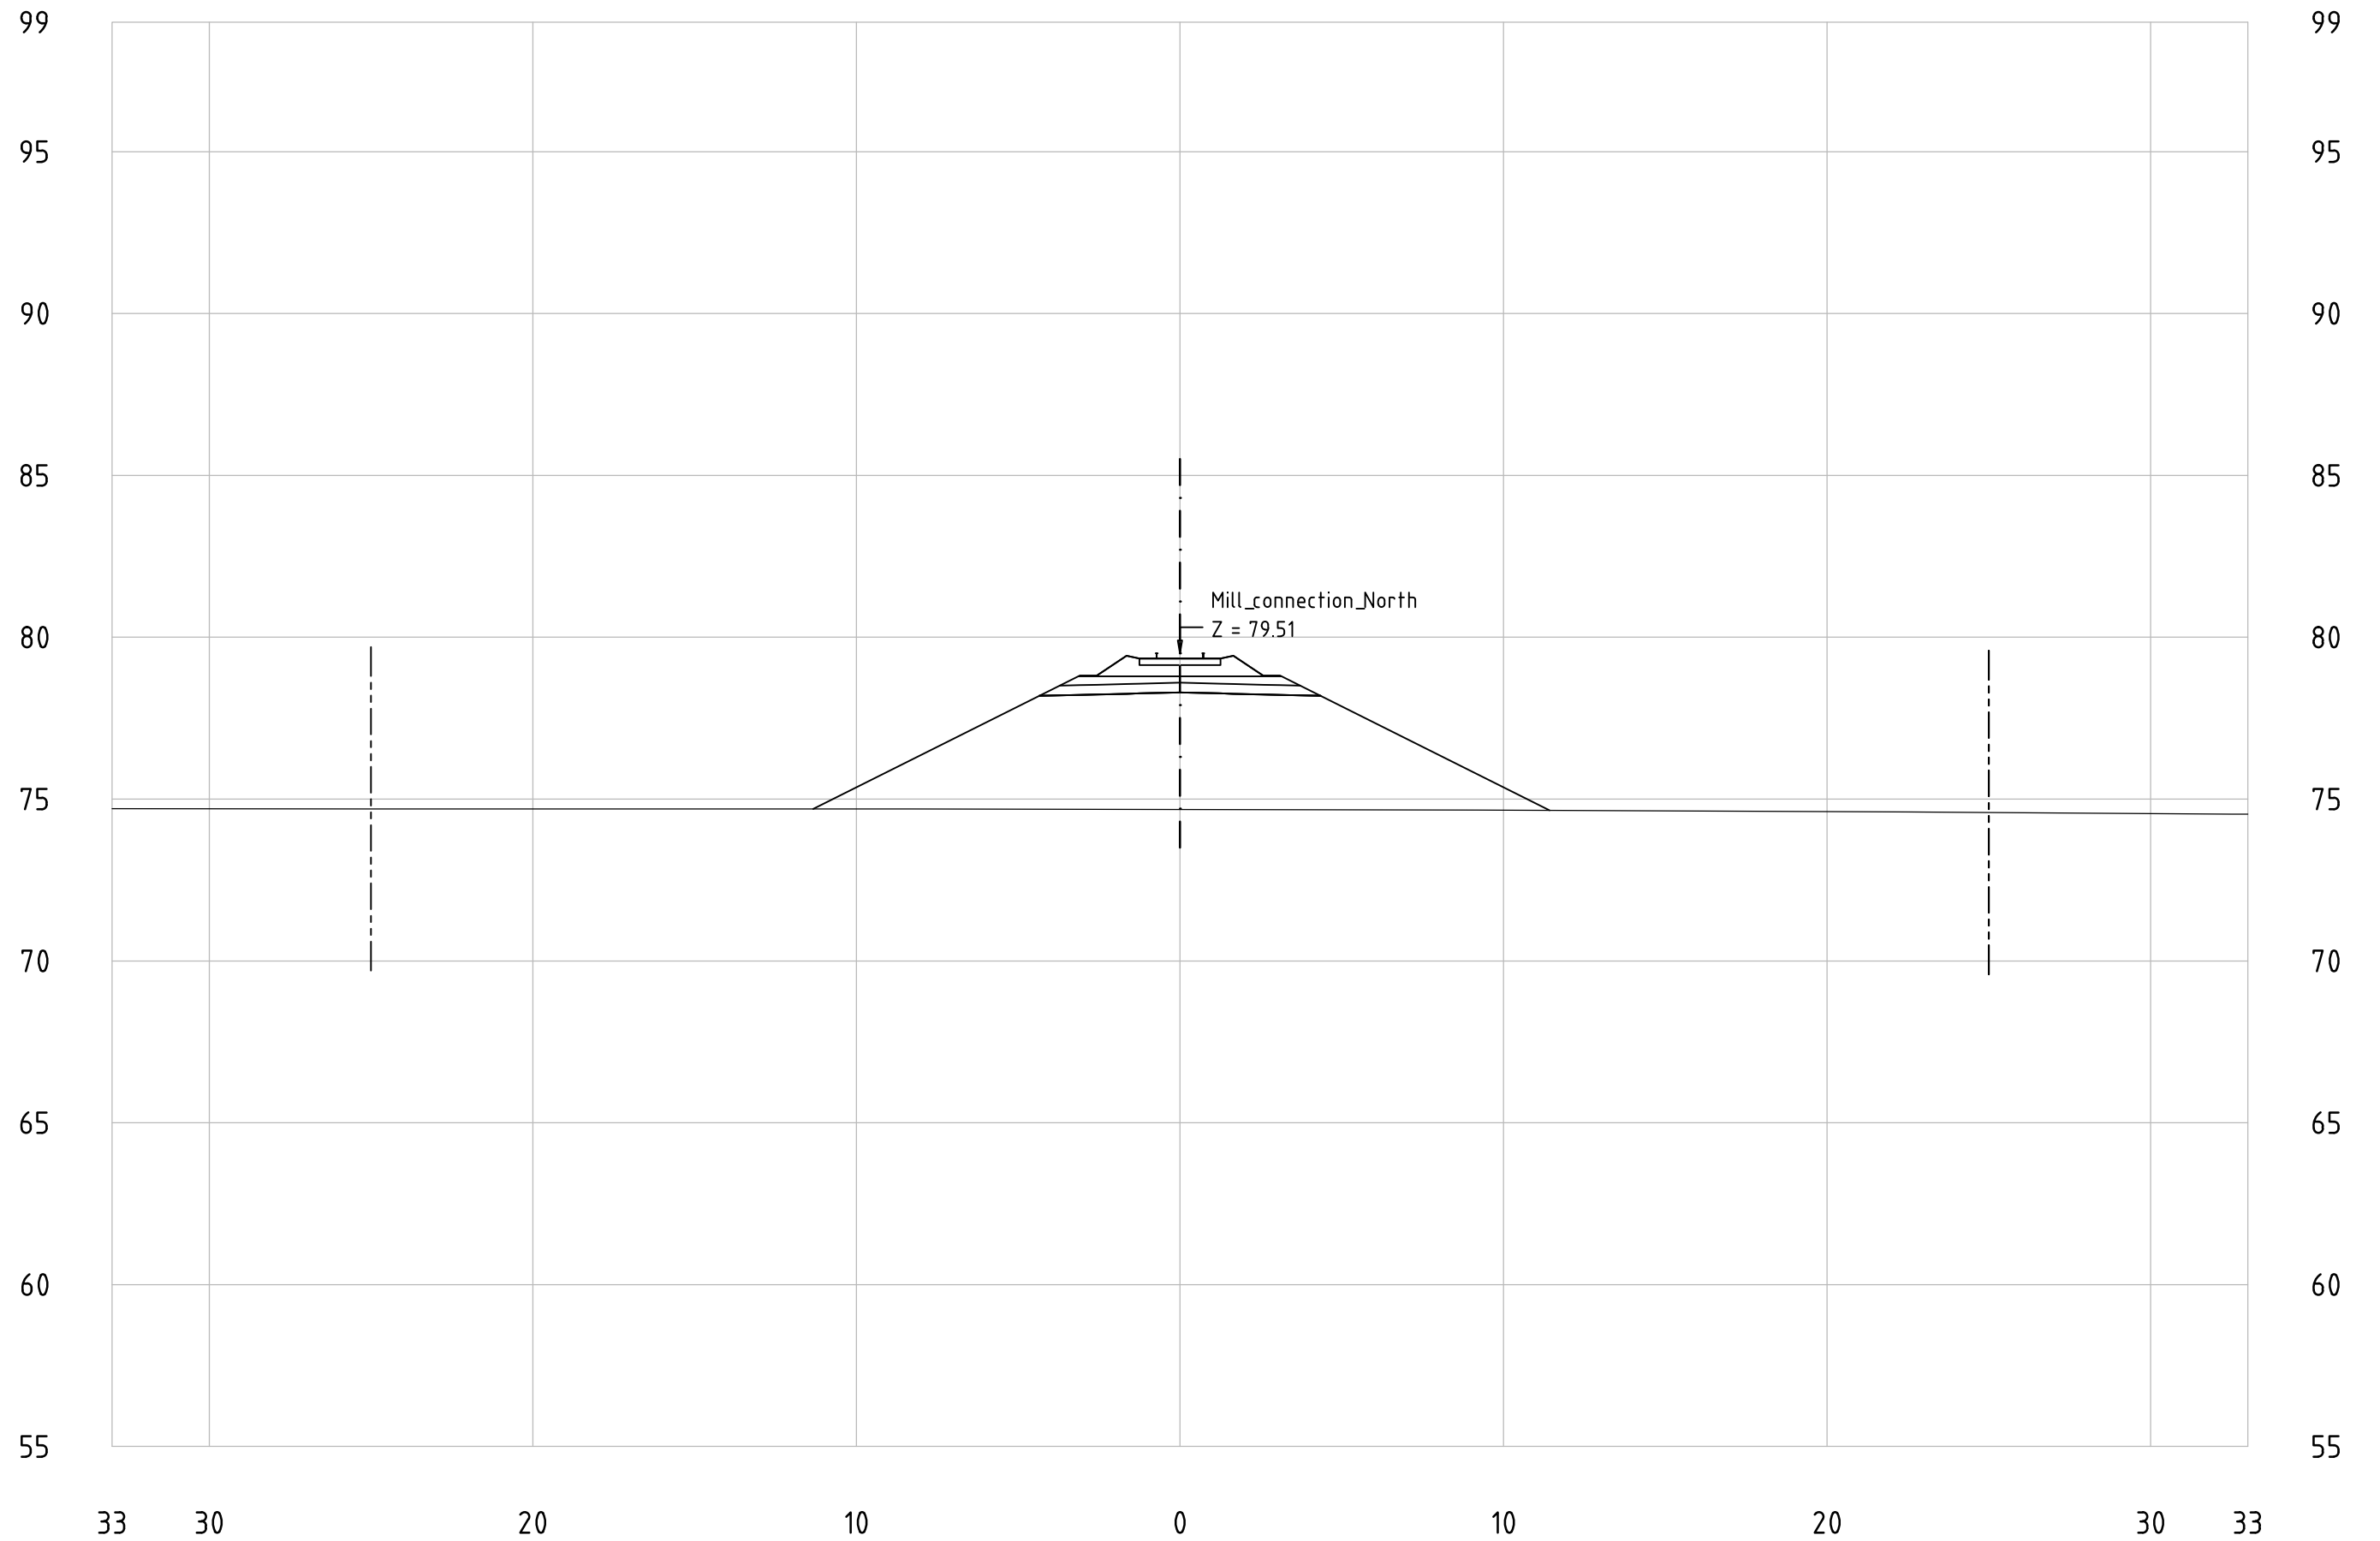

- · — Center line of new Railway track
- - - - Center line of existing railway
- - - — Railway Area borderline

Mill_connection_North


KM 258+700

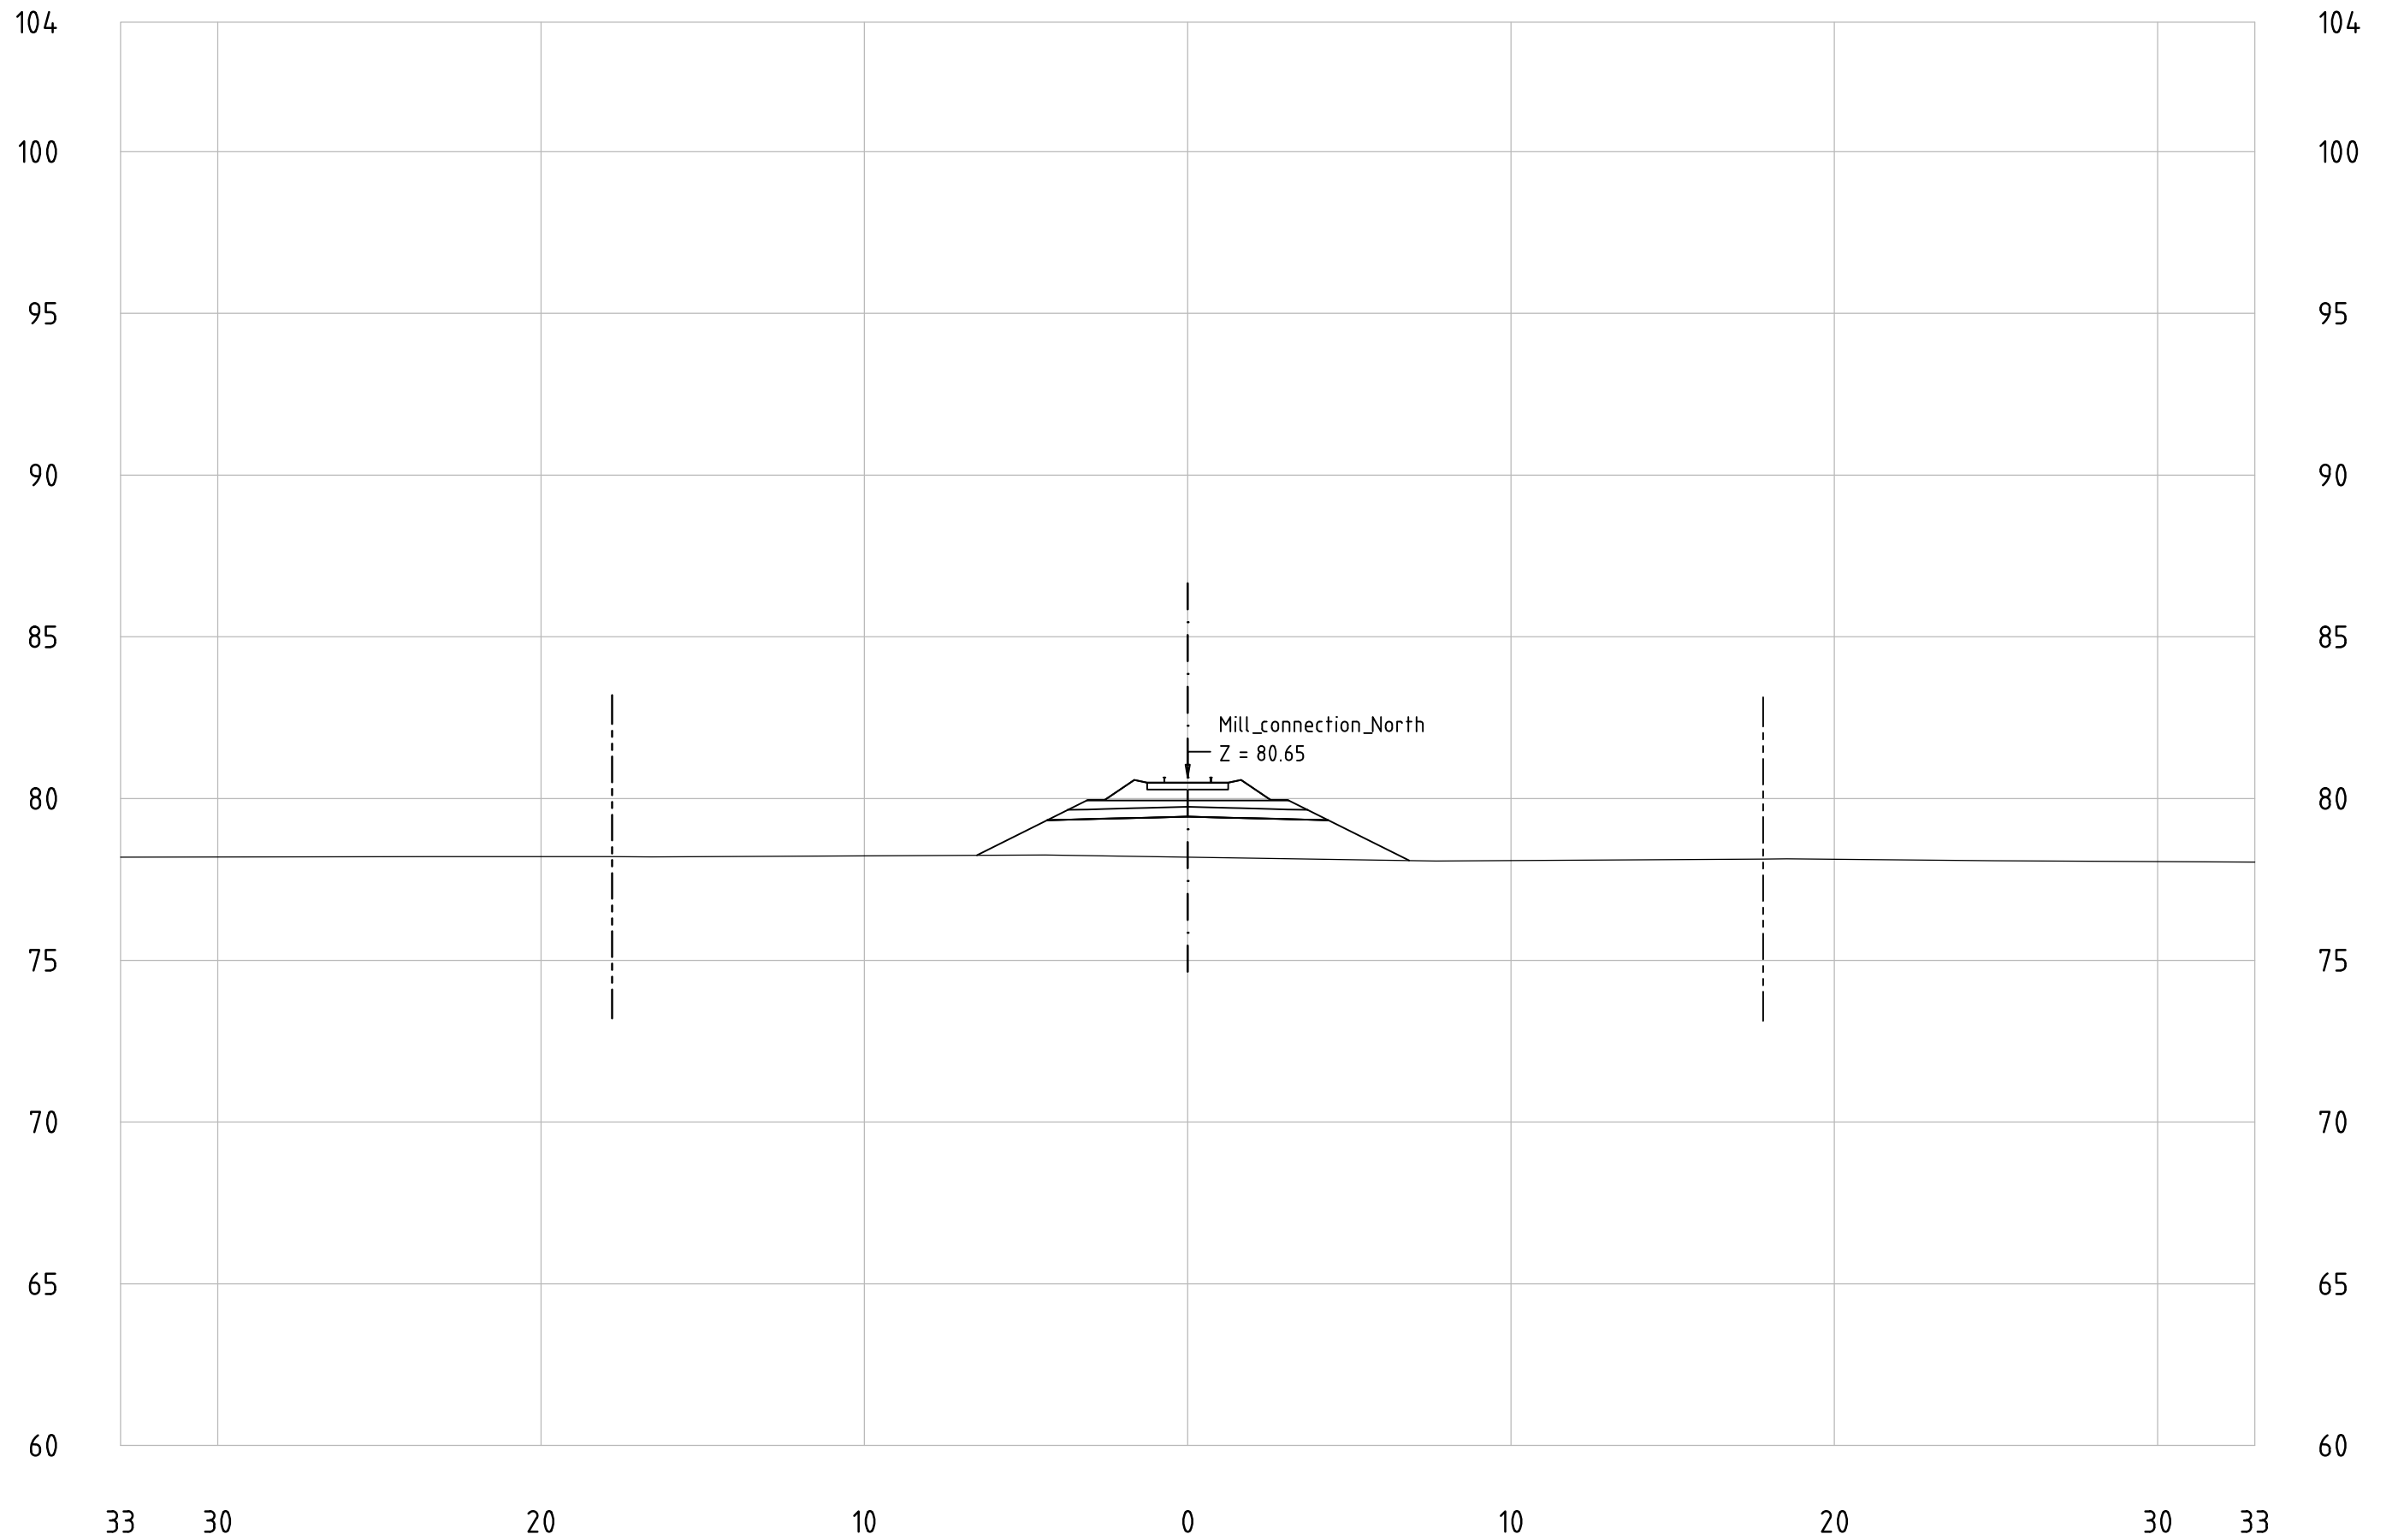

- · — Center line of new Railway track
- Center line of existing railway
- Railway Area borderline

Mill_connection_North


KM 258+800

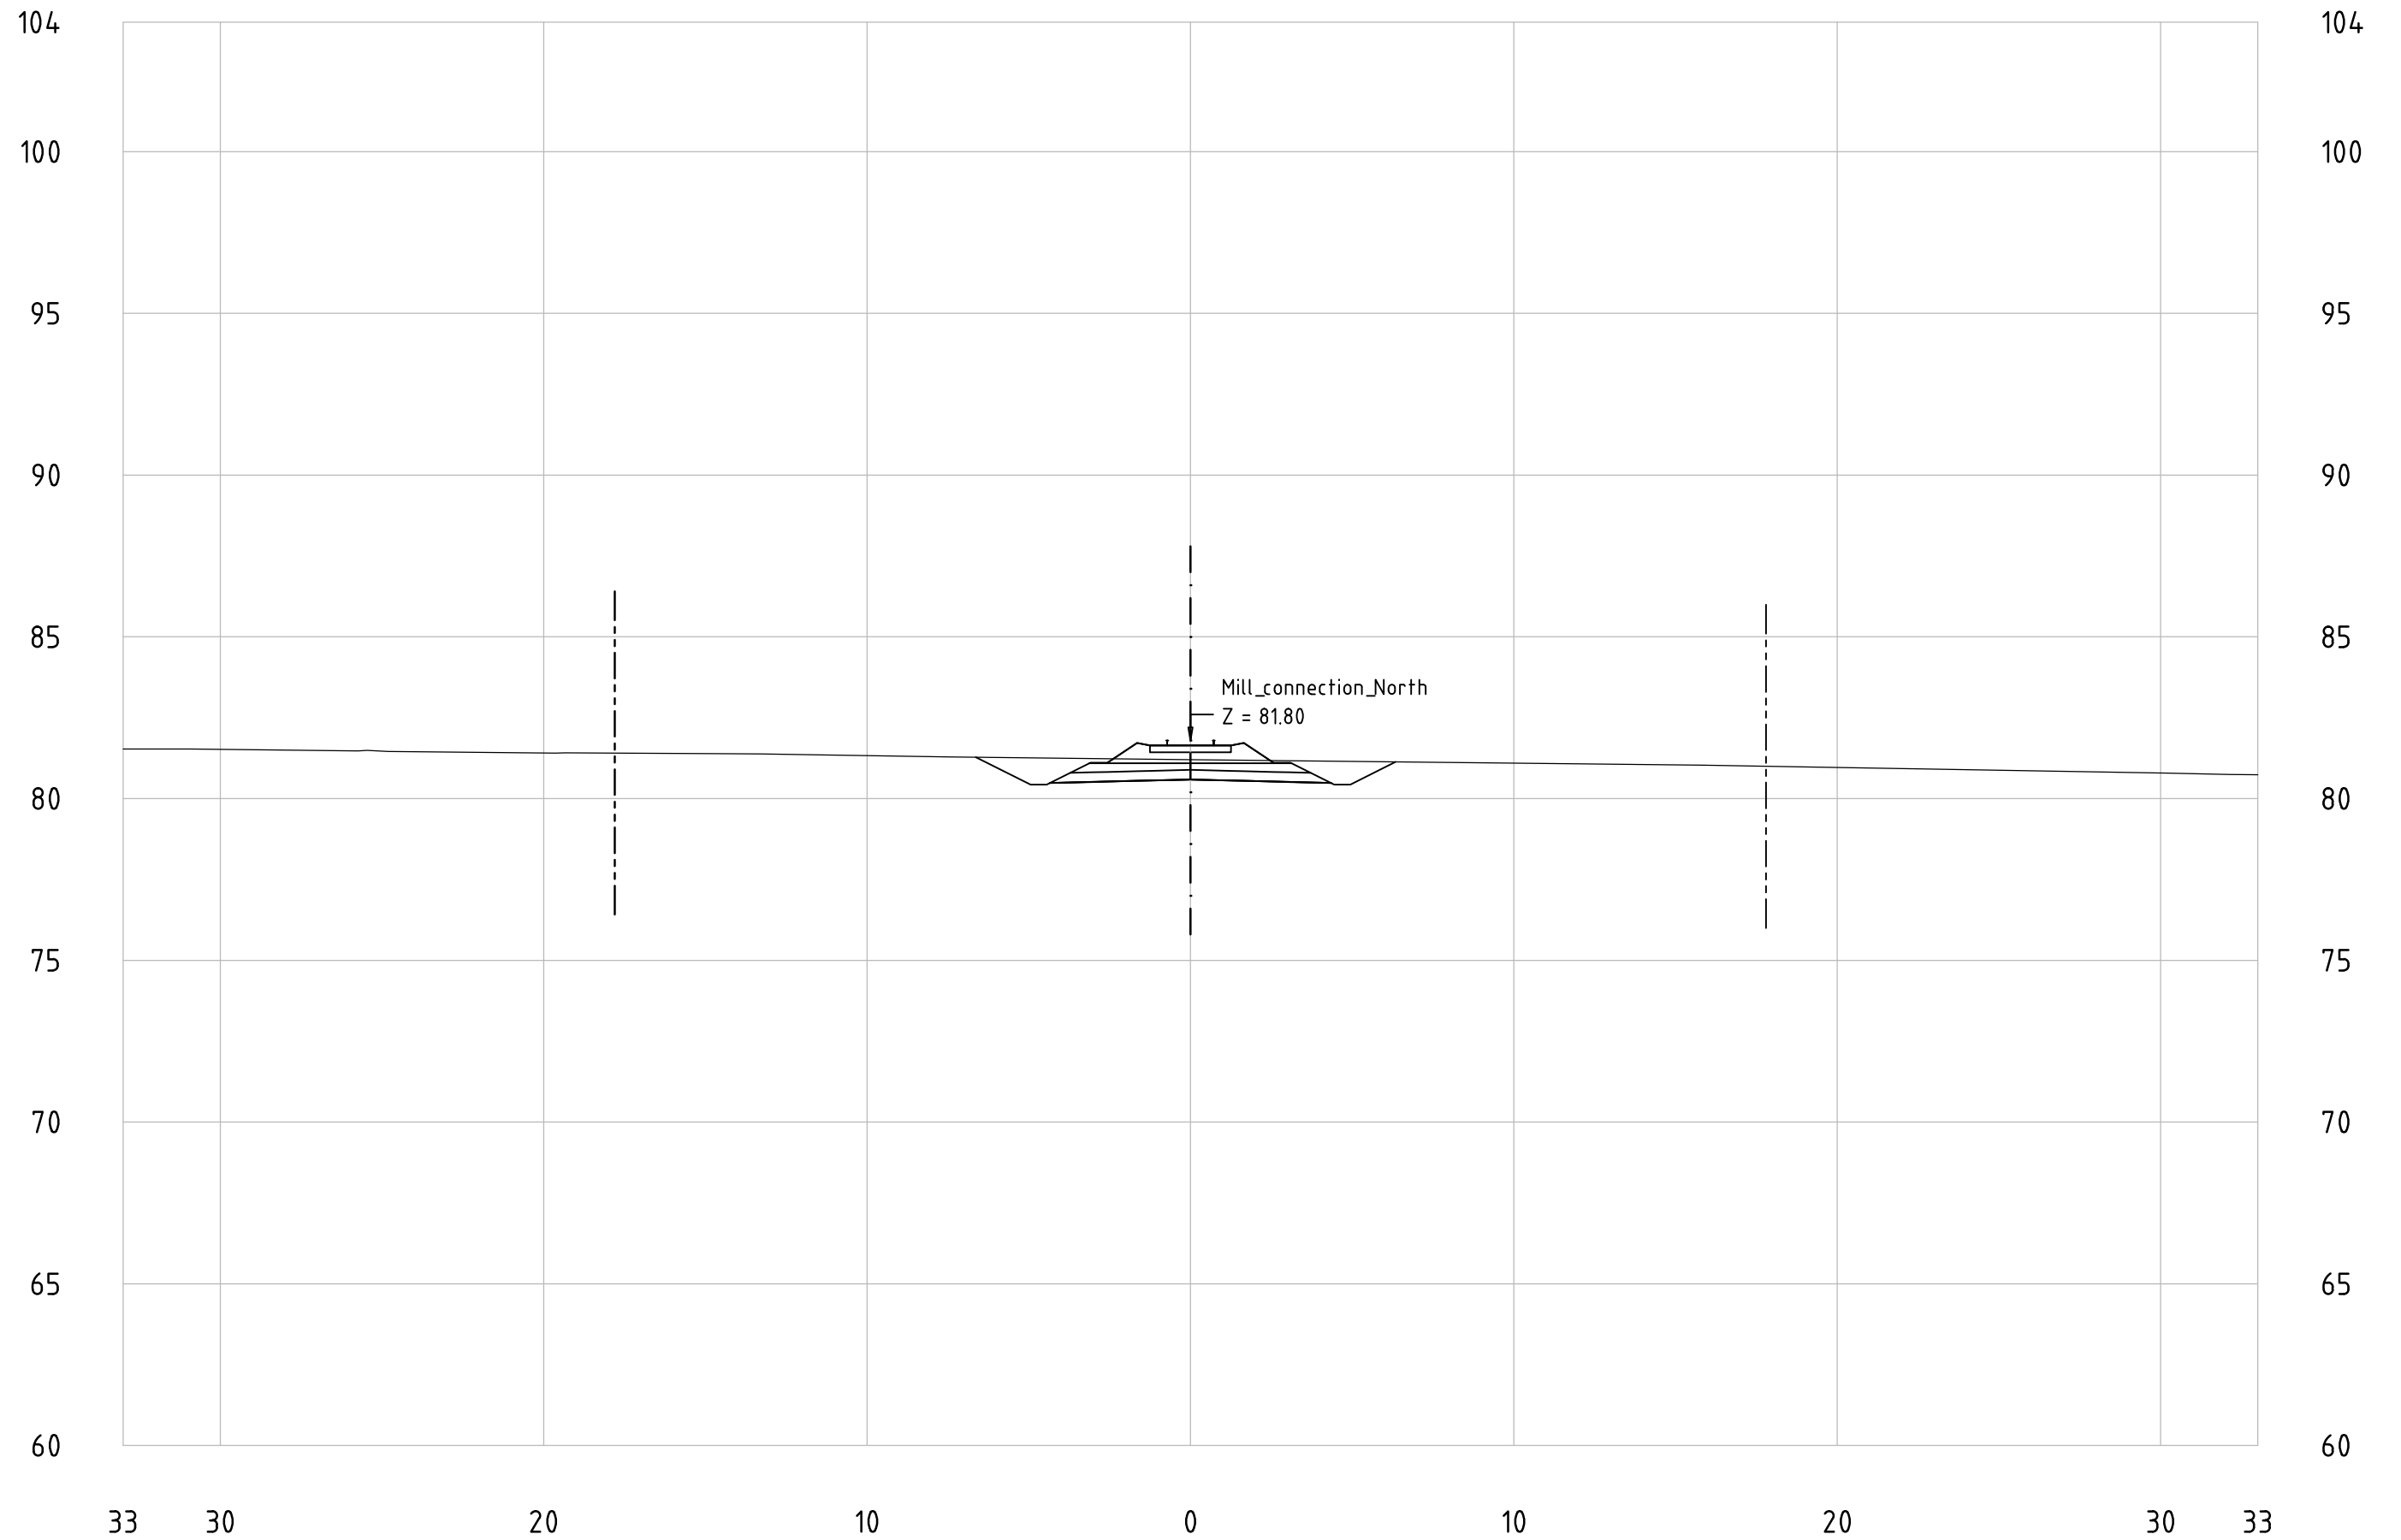

- · — Center line of new Railway track
- Center line of existing railway
- Railway Area borderline

Mill_connection_North


KM 258+900

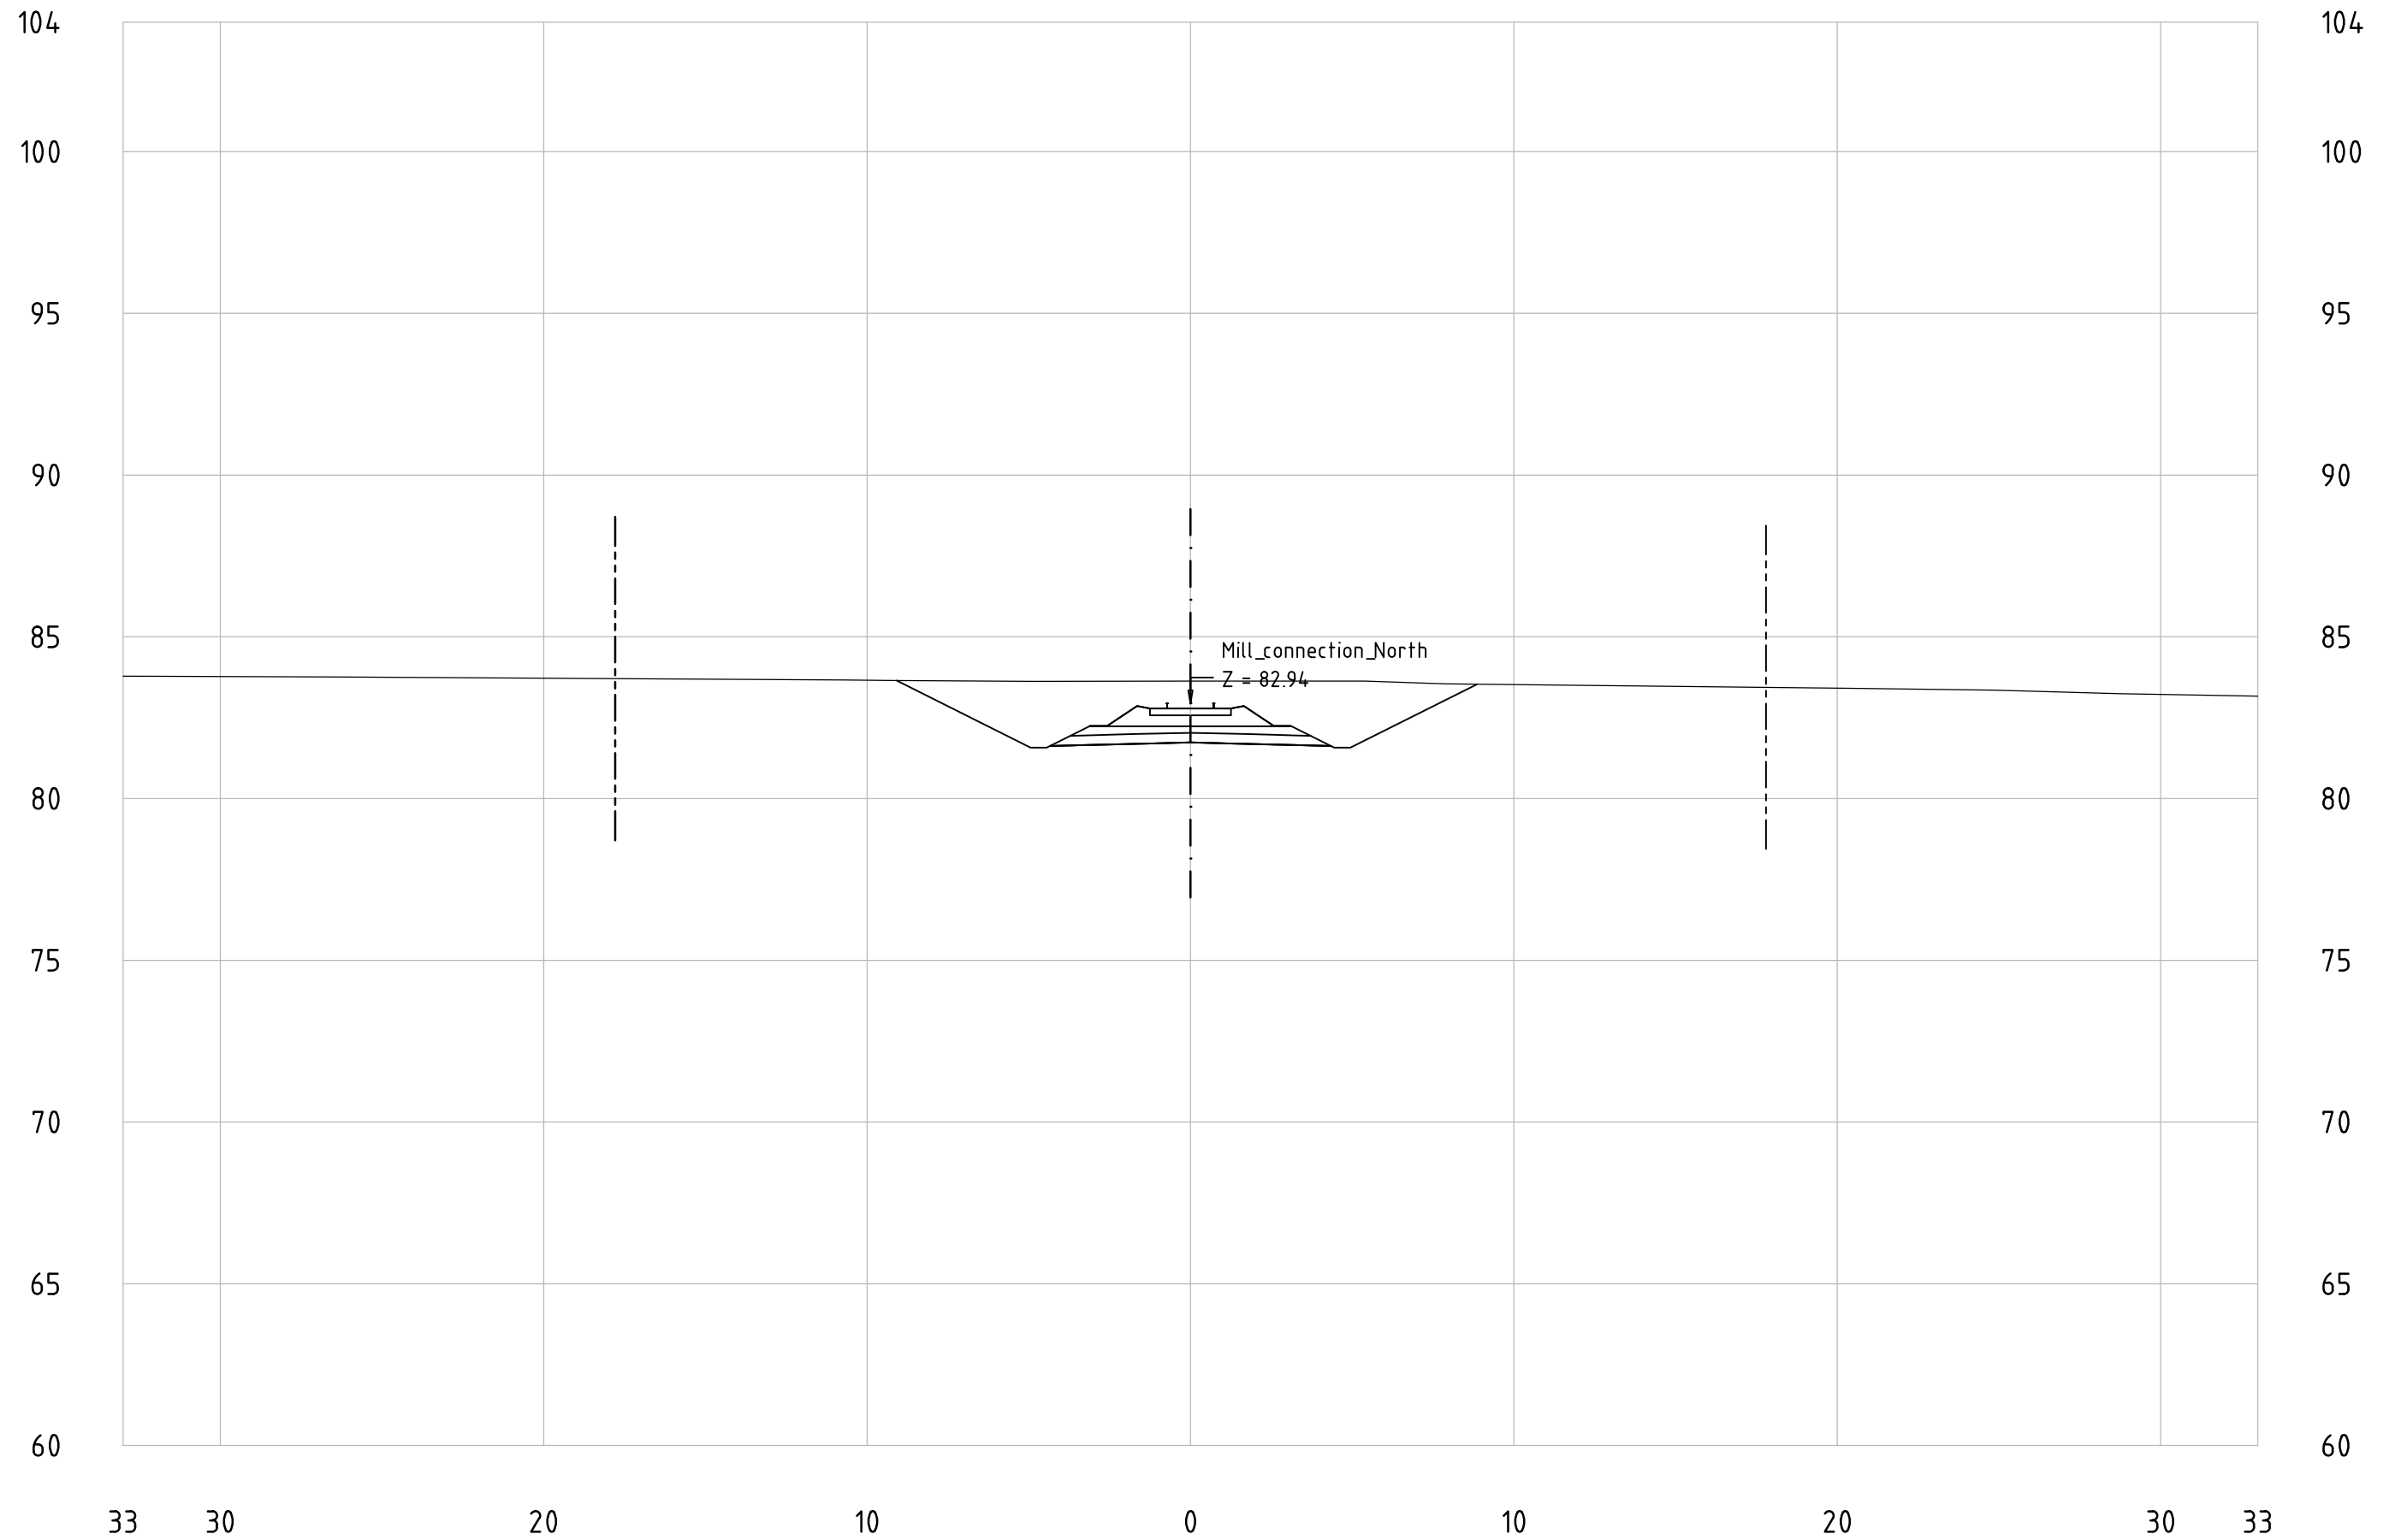

- · — Center line of new Railway track
- - - - Center line of existing railway
- - - — Railway Area borderline

Mill_connection_North


KM 259+000

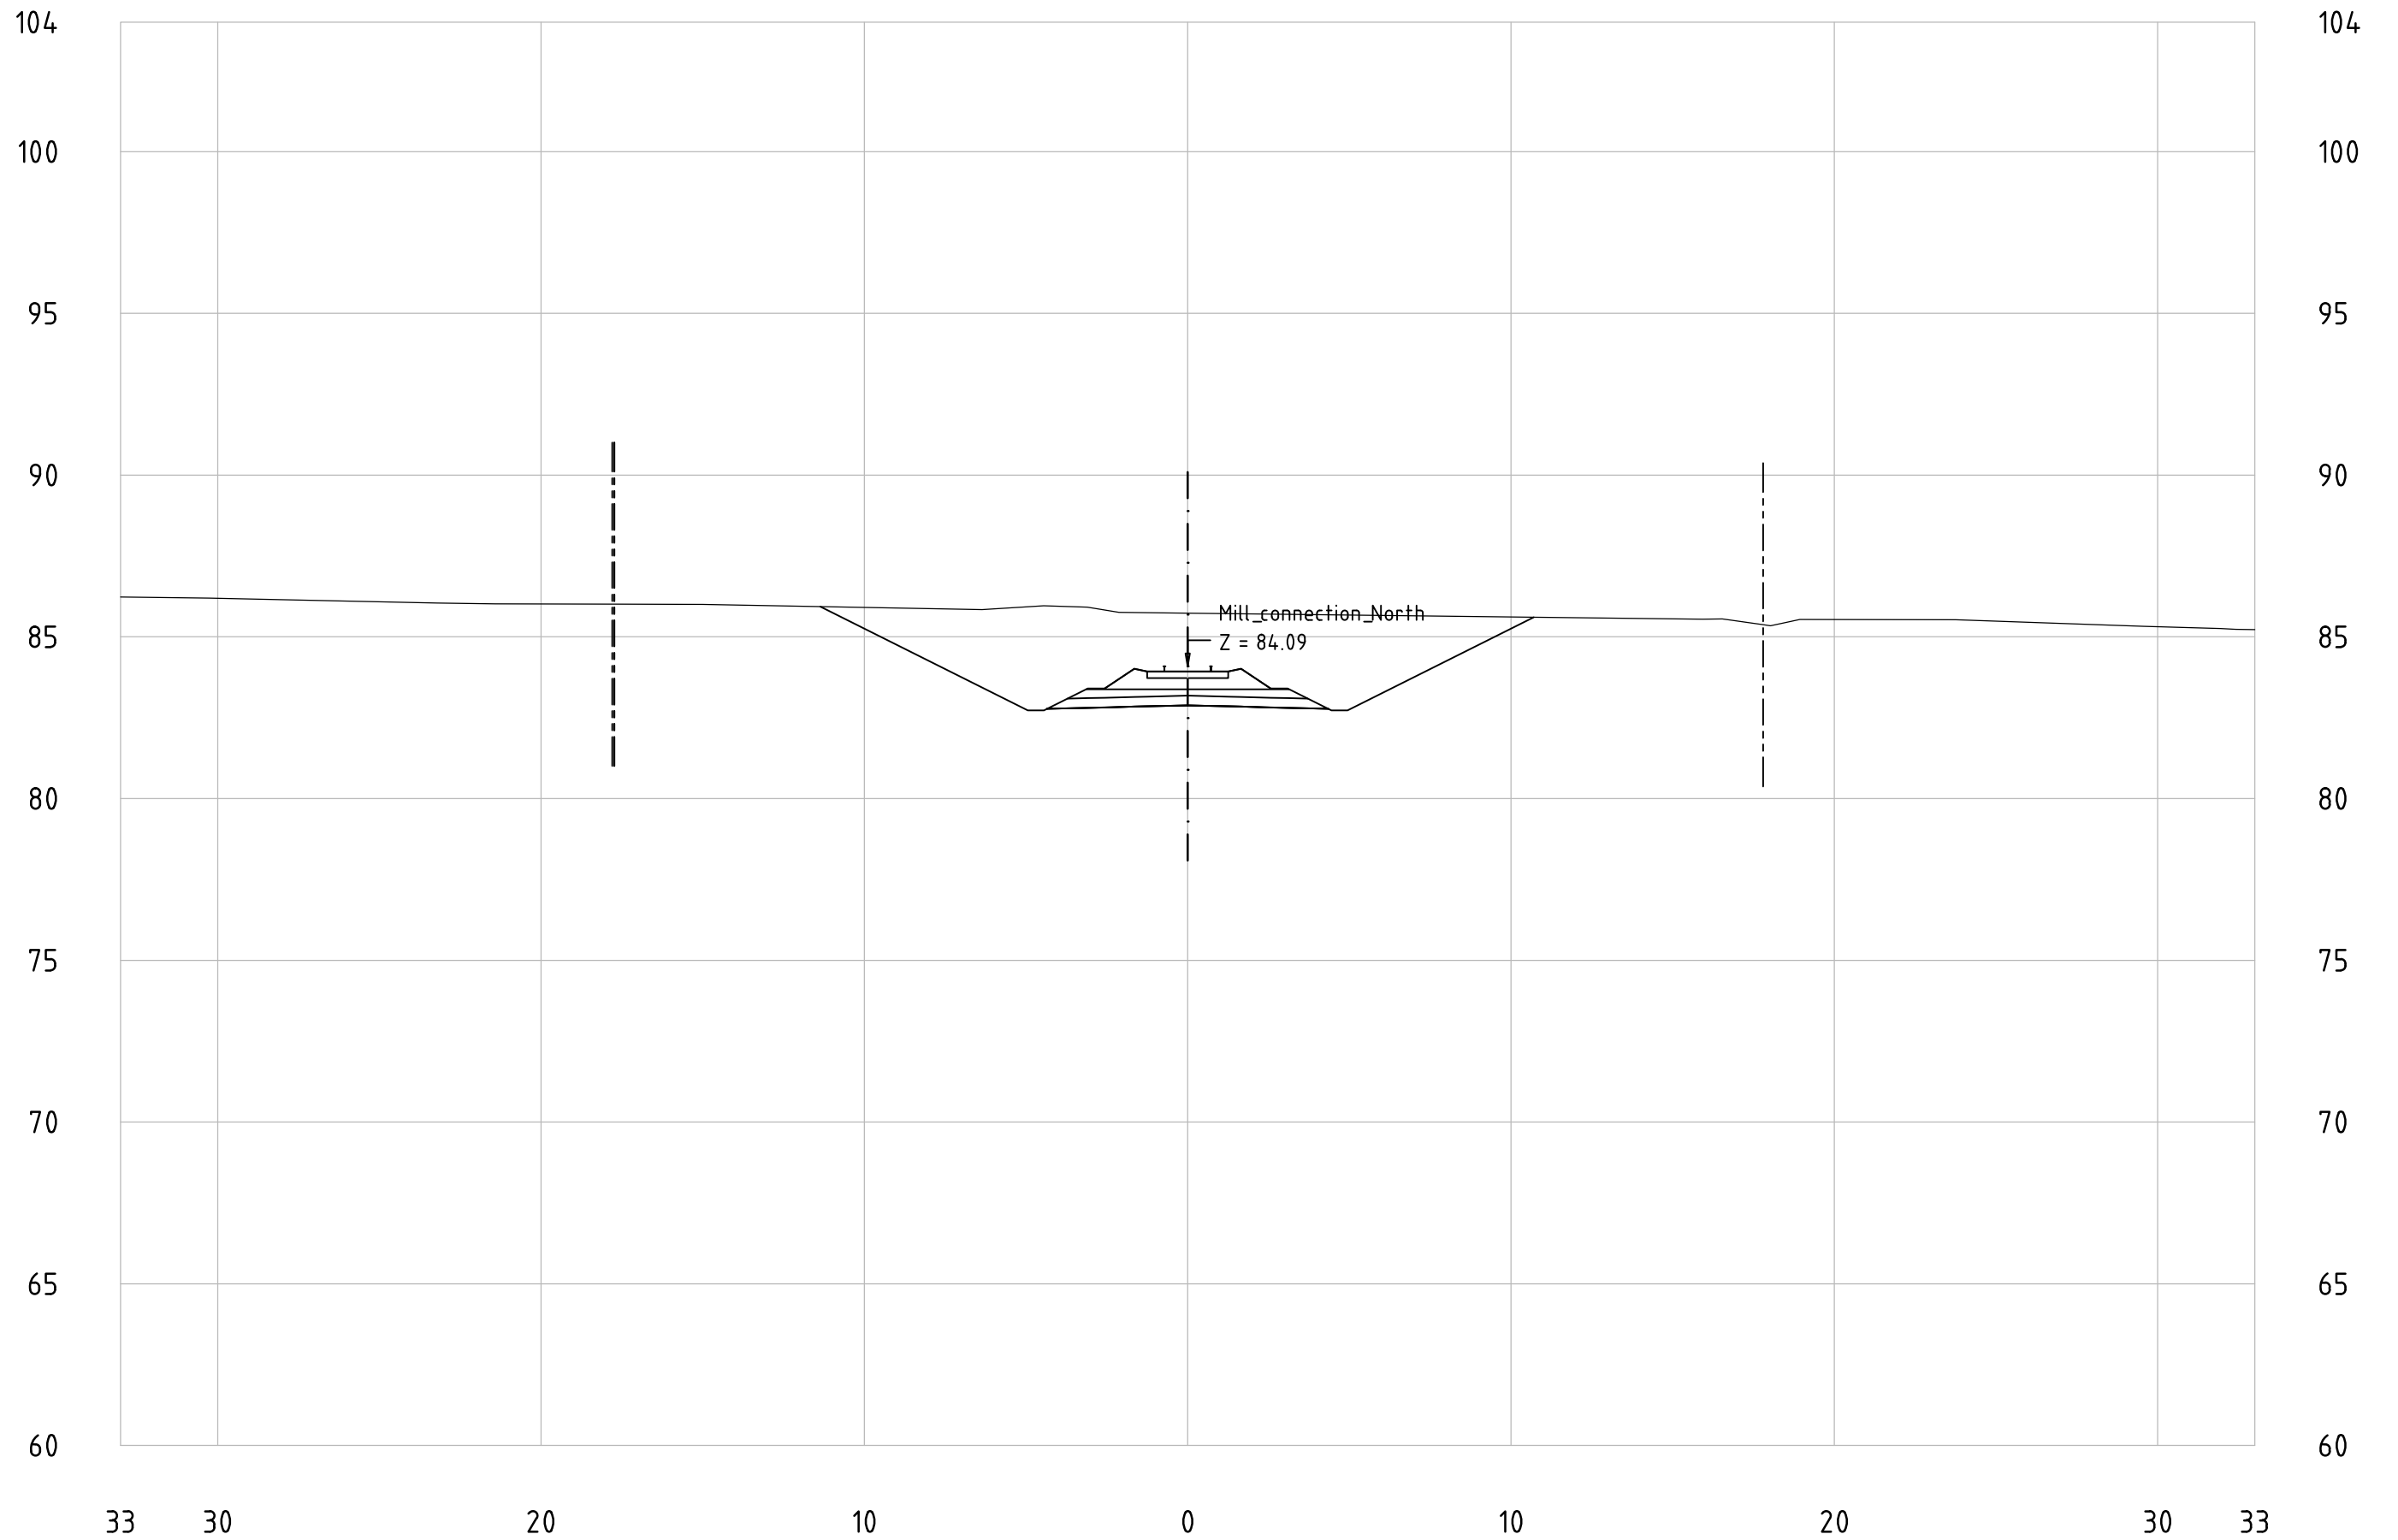

- · — Center line of new Railway track
- - - - - Center line of existing railway
- - - — Railway Area borderline

Mill_connection_North


KM 259+100

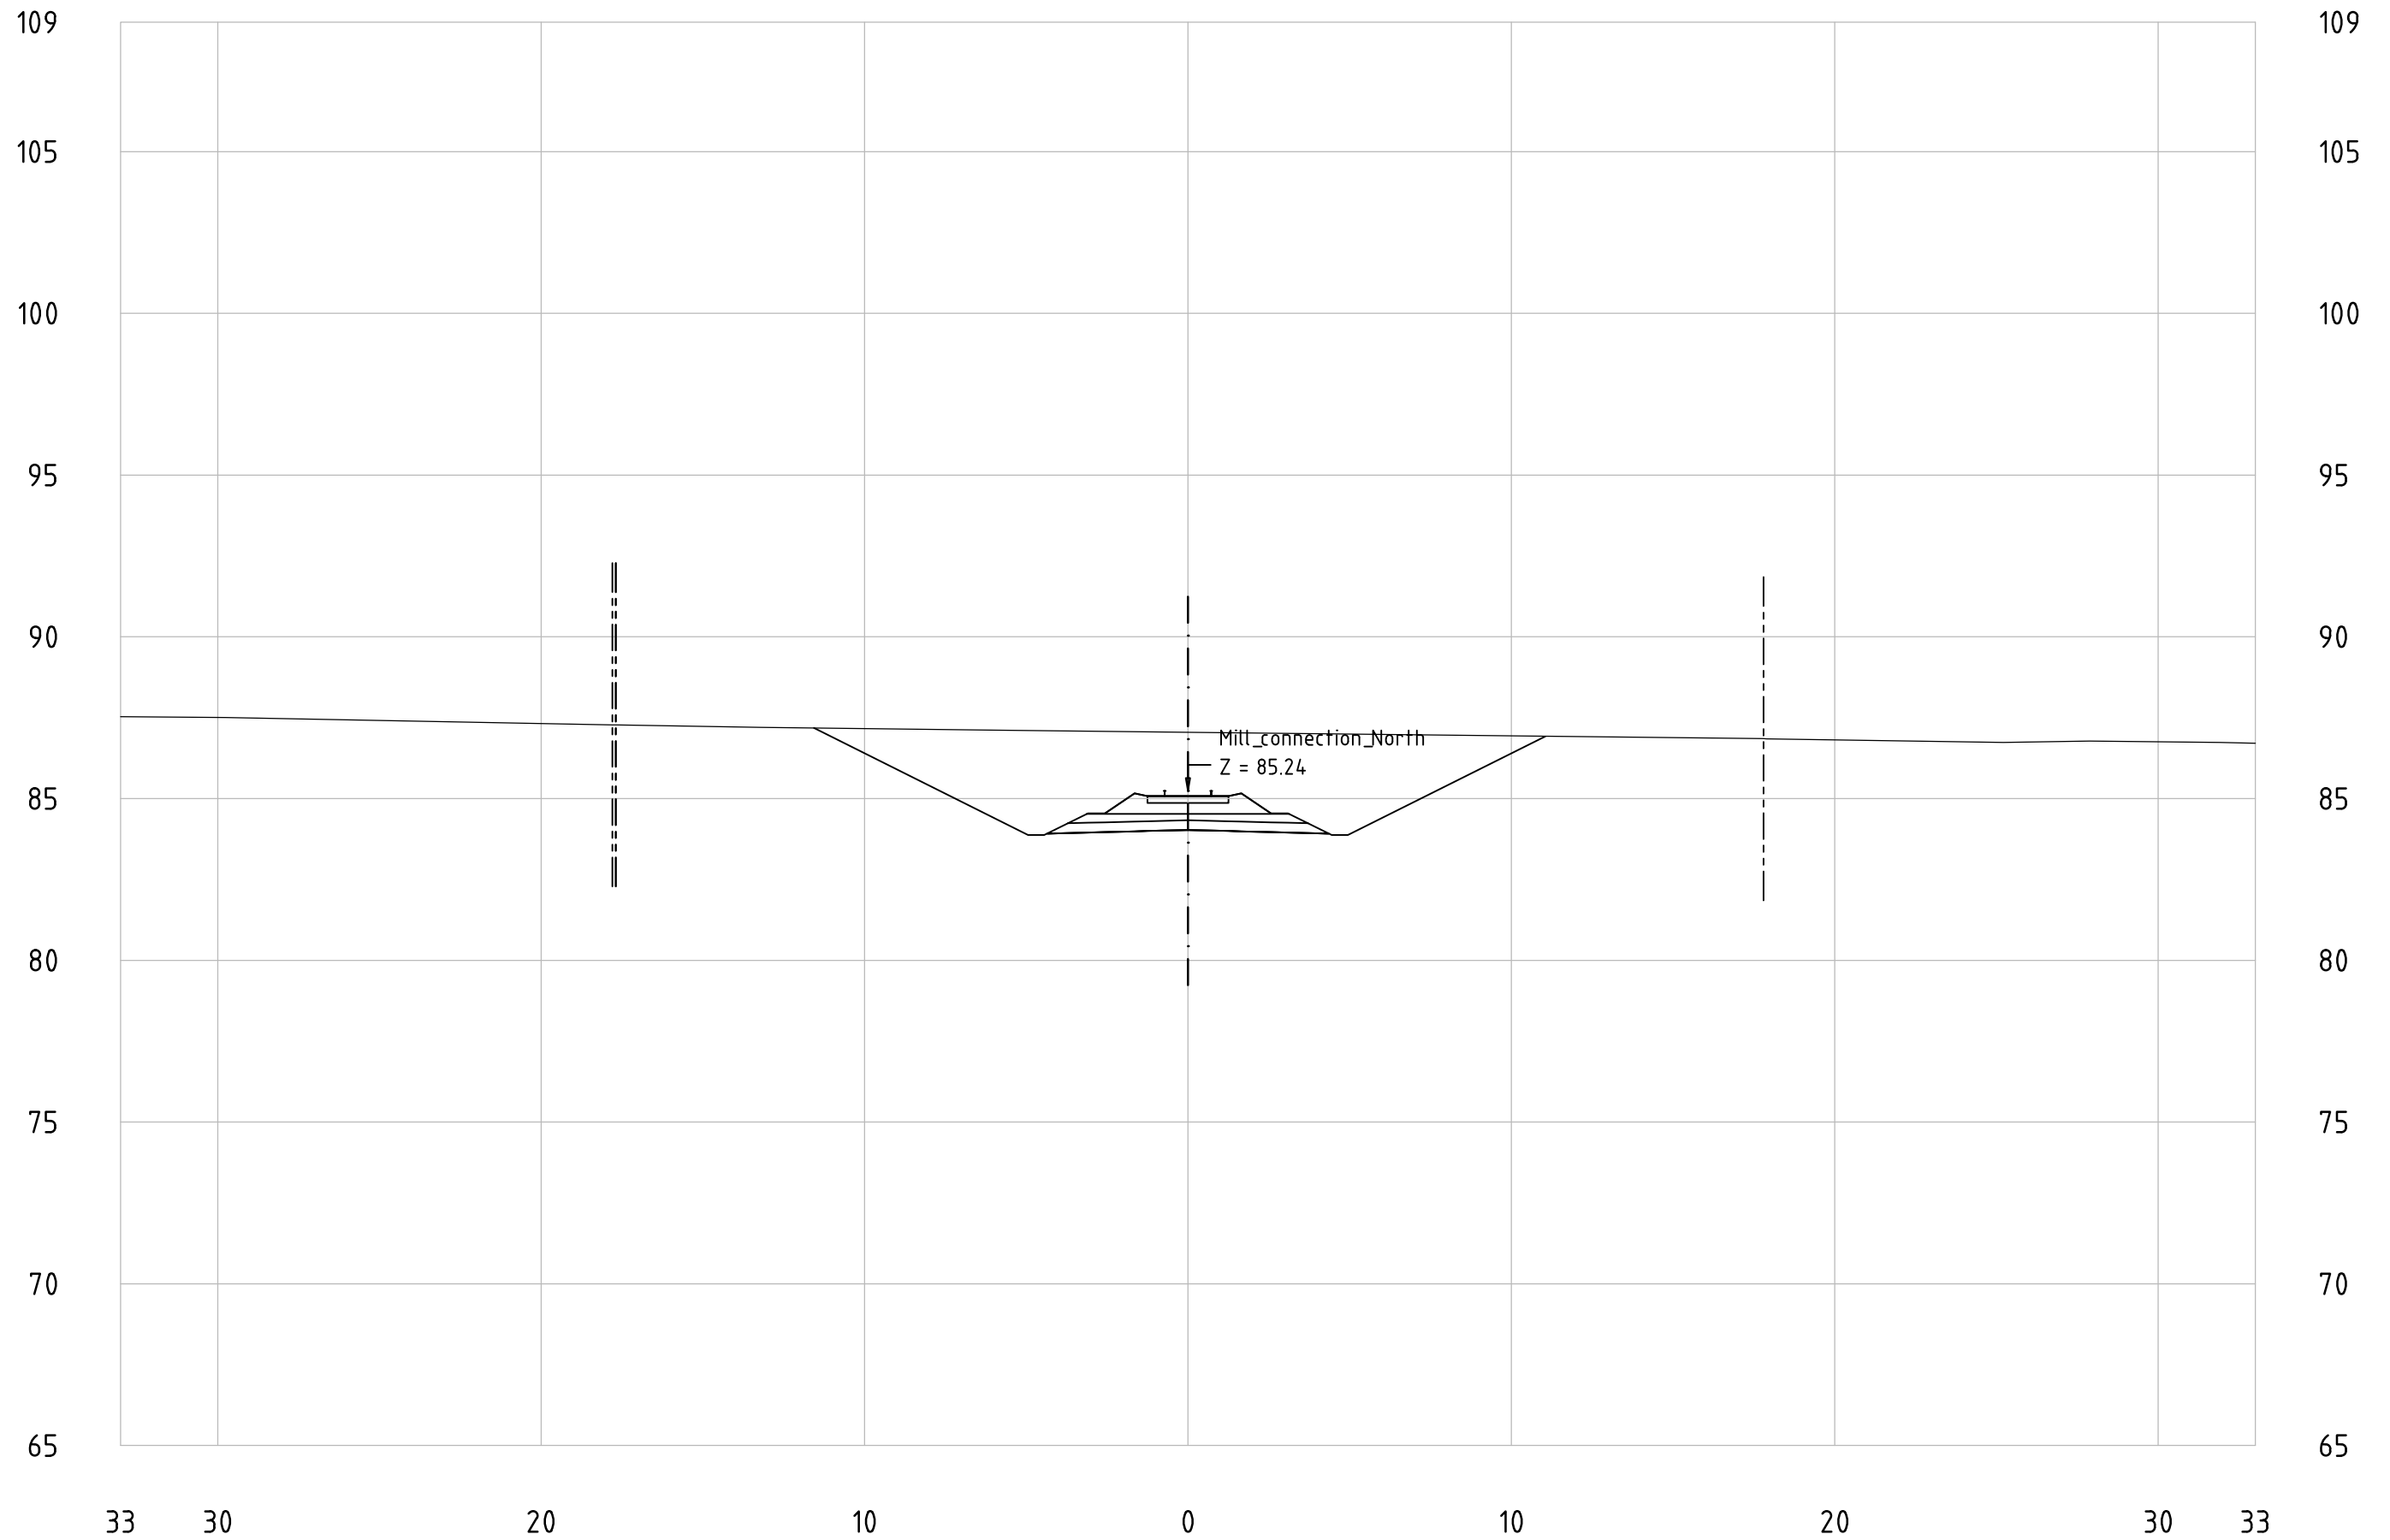

- · — Center line of new Railway track
- Center line of existing railway
- Railway Area borderline

Mill_connection_North


KM 259+200

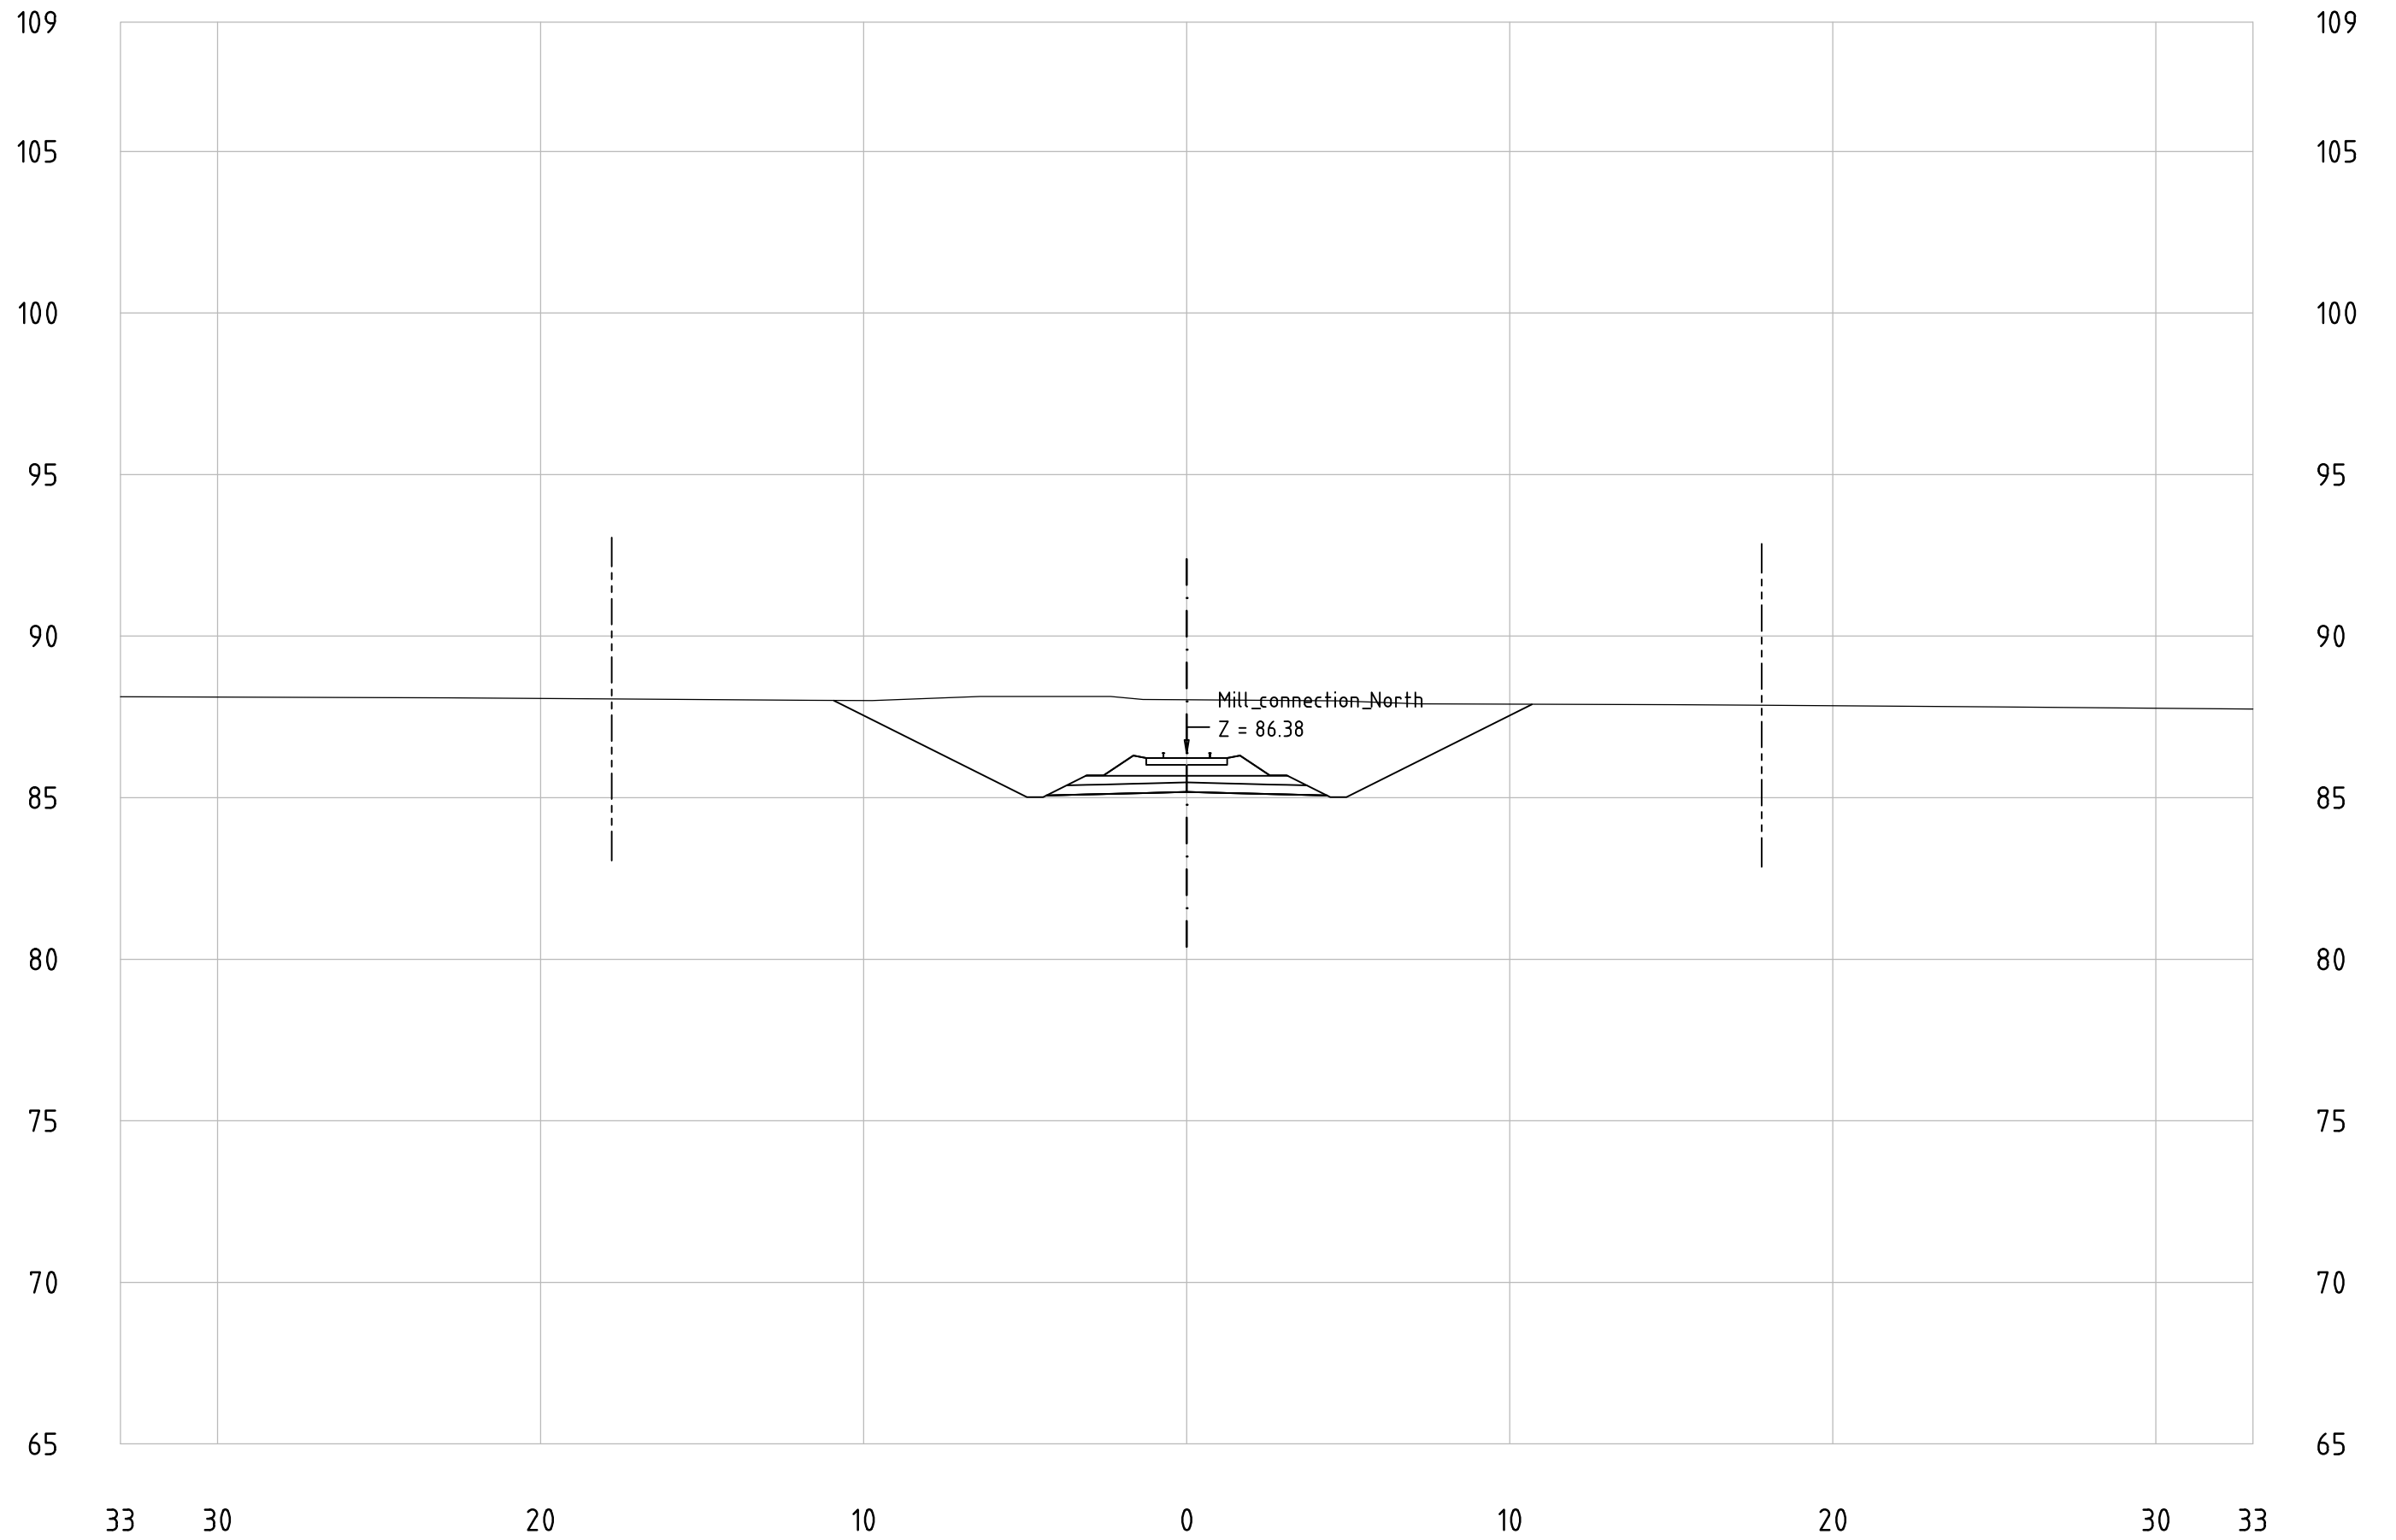

- · — Center line of new Railway track
- - - - Center line of existing railway
- - - — Railway Area borderline

Mill_connection_North


KM 259+300

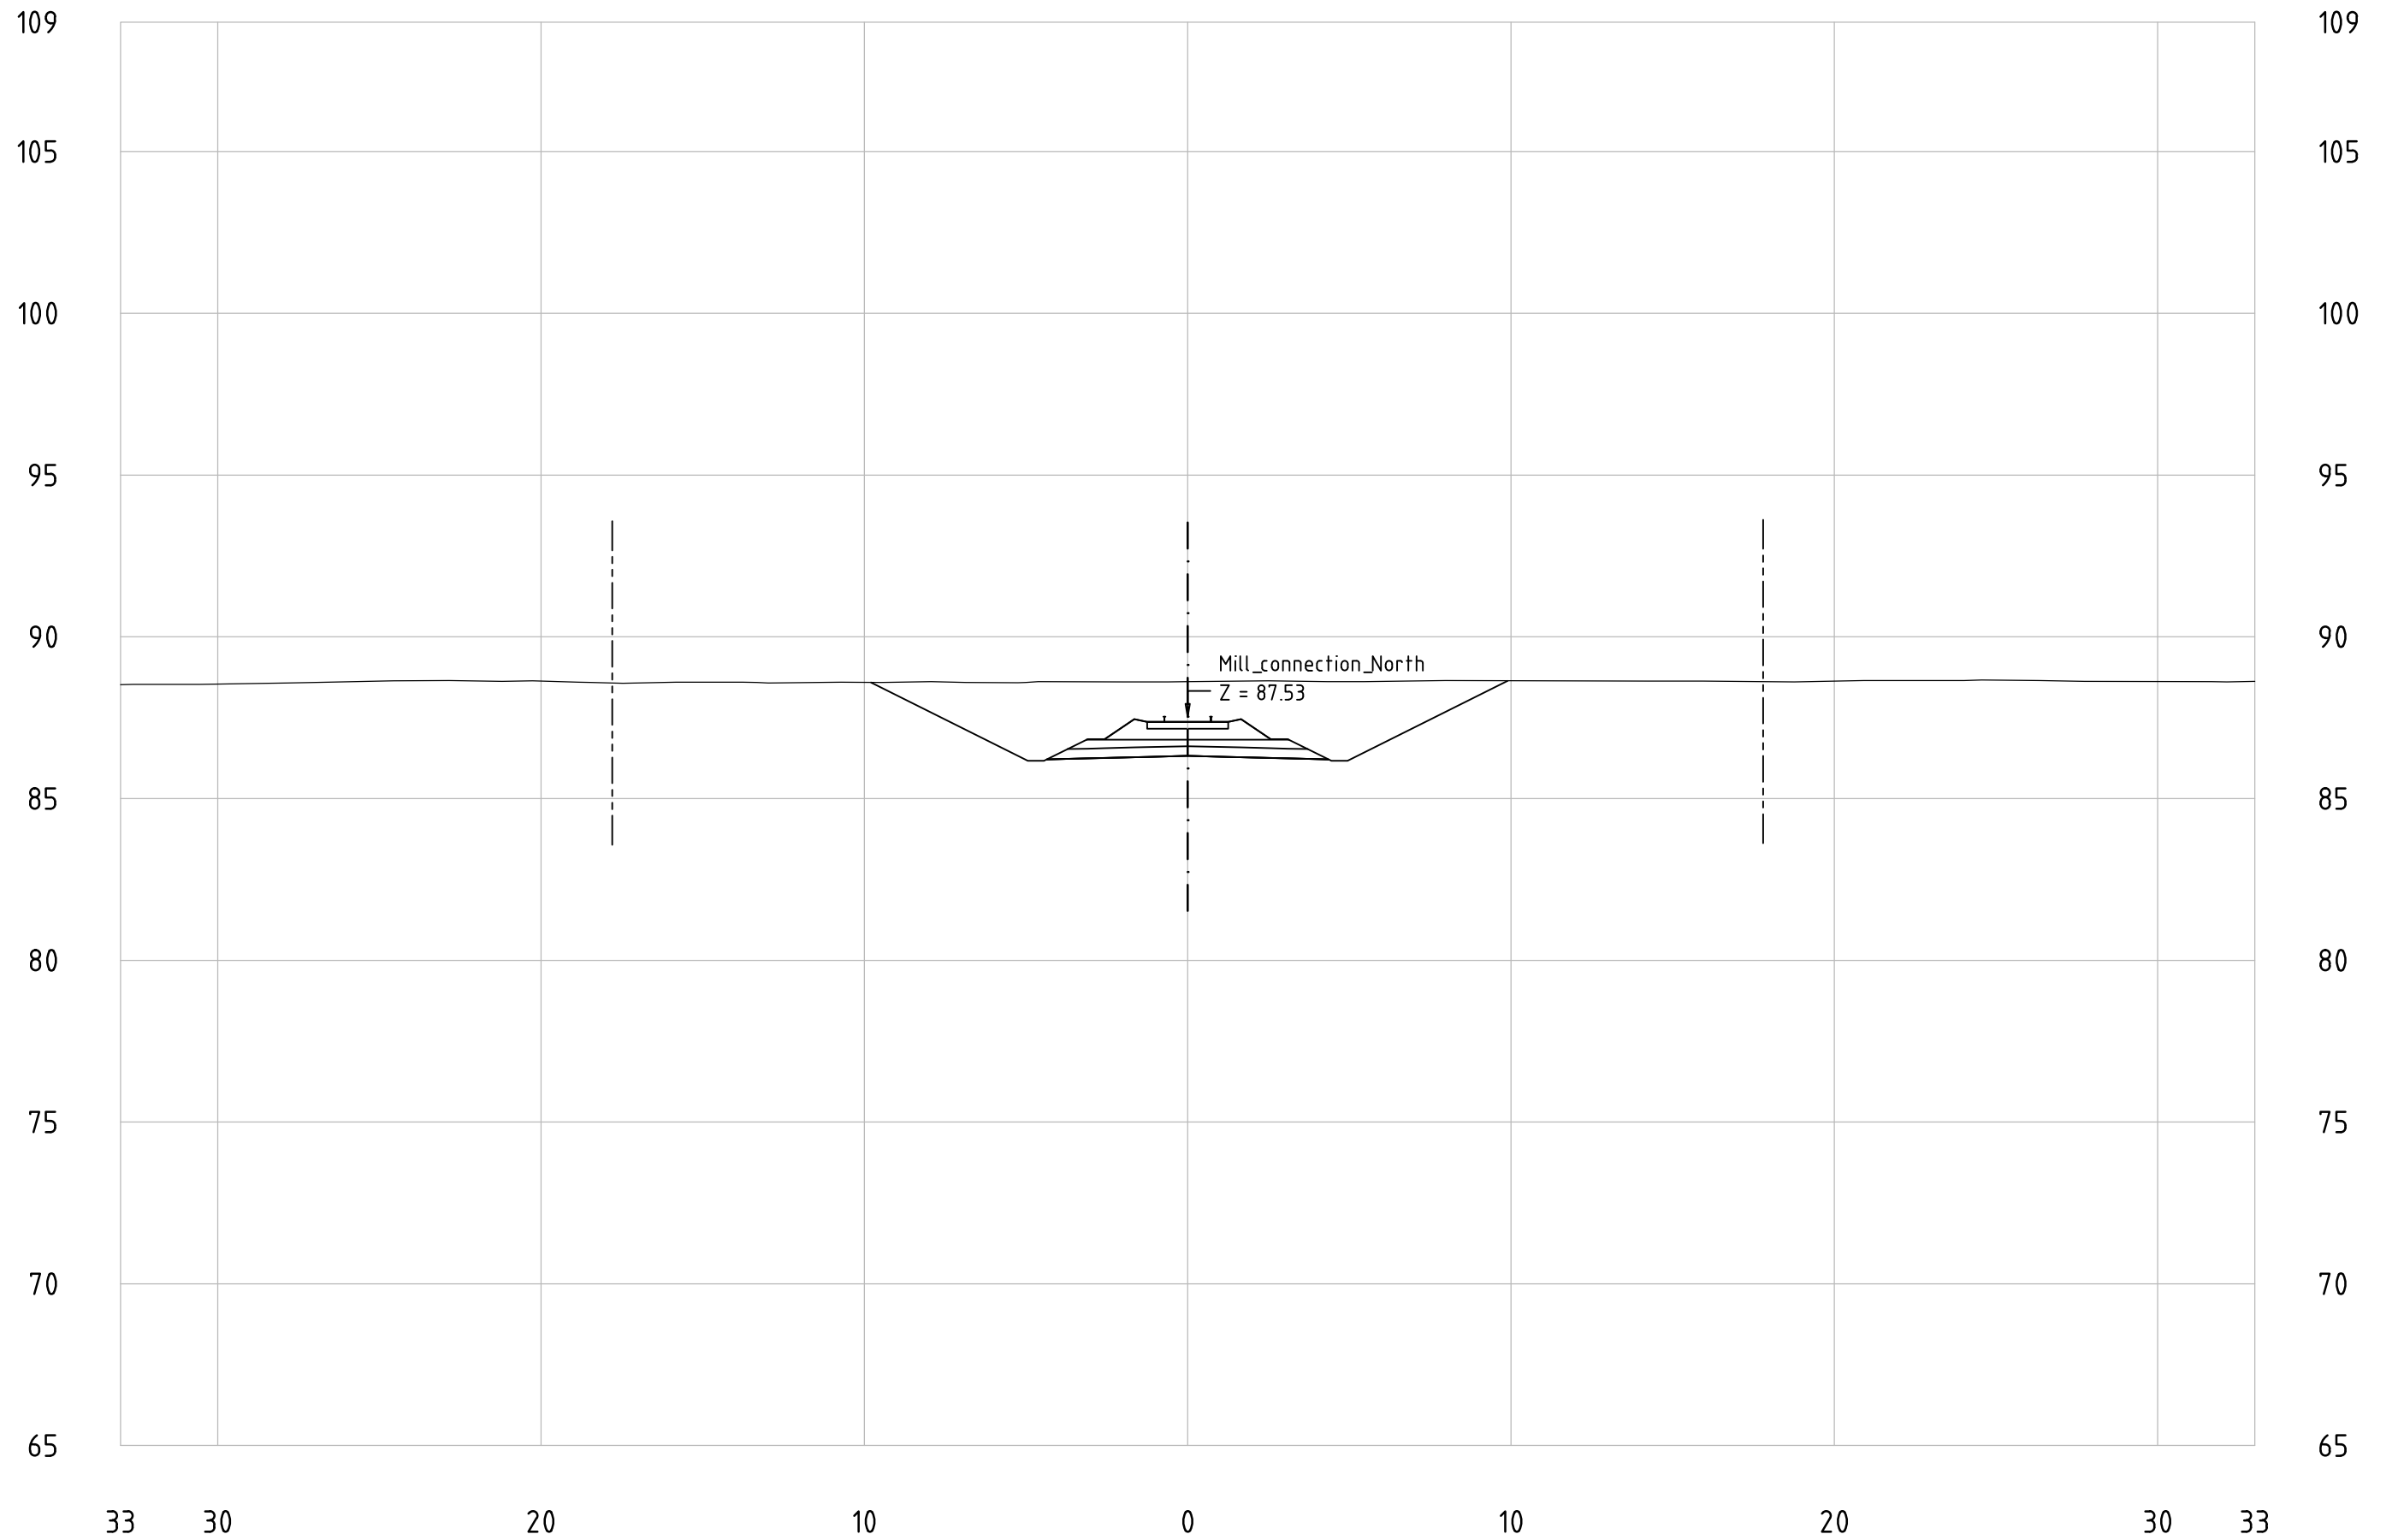

- · — Center line of new Railway track
- - - - Center line of existing railway
- — — Railway Area borderline

Mill_connection_North

KM 259+400

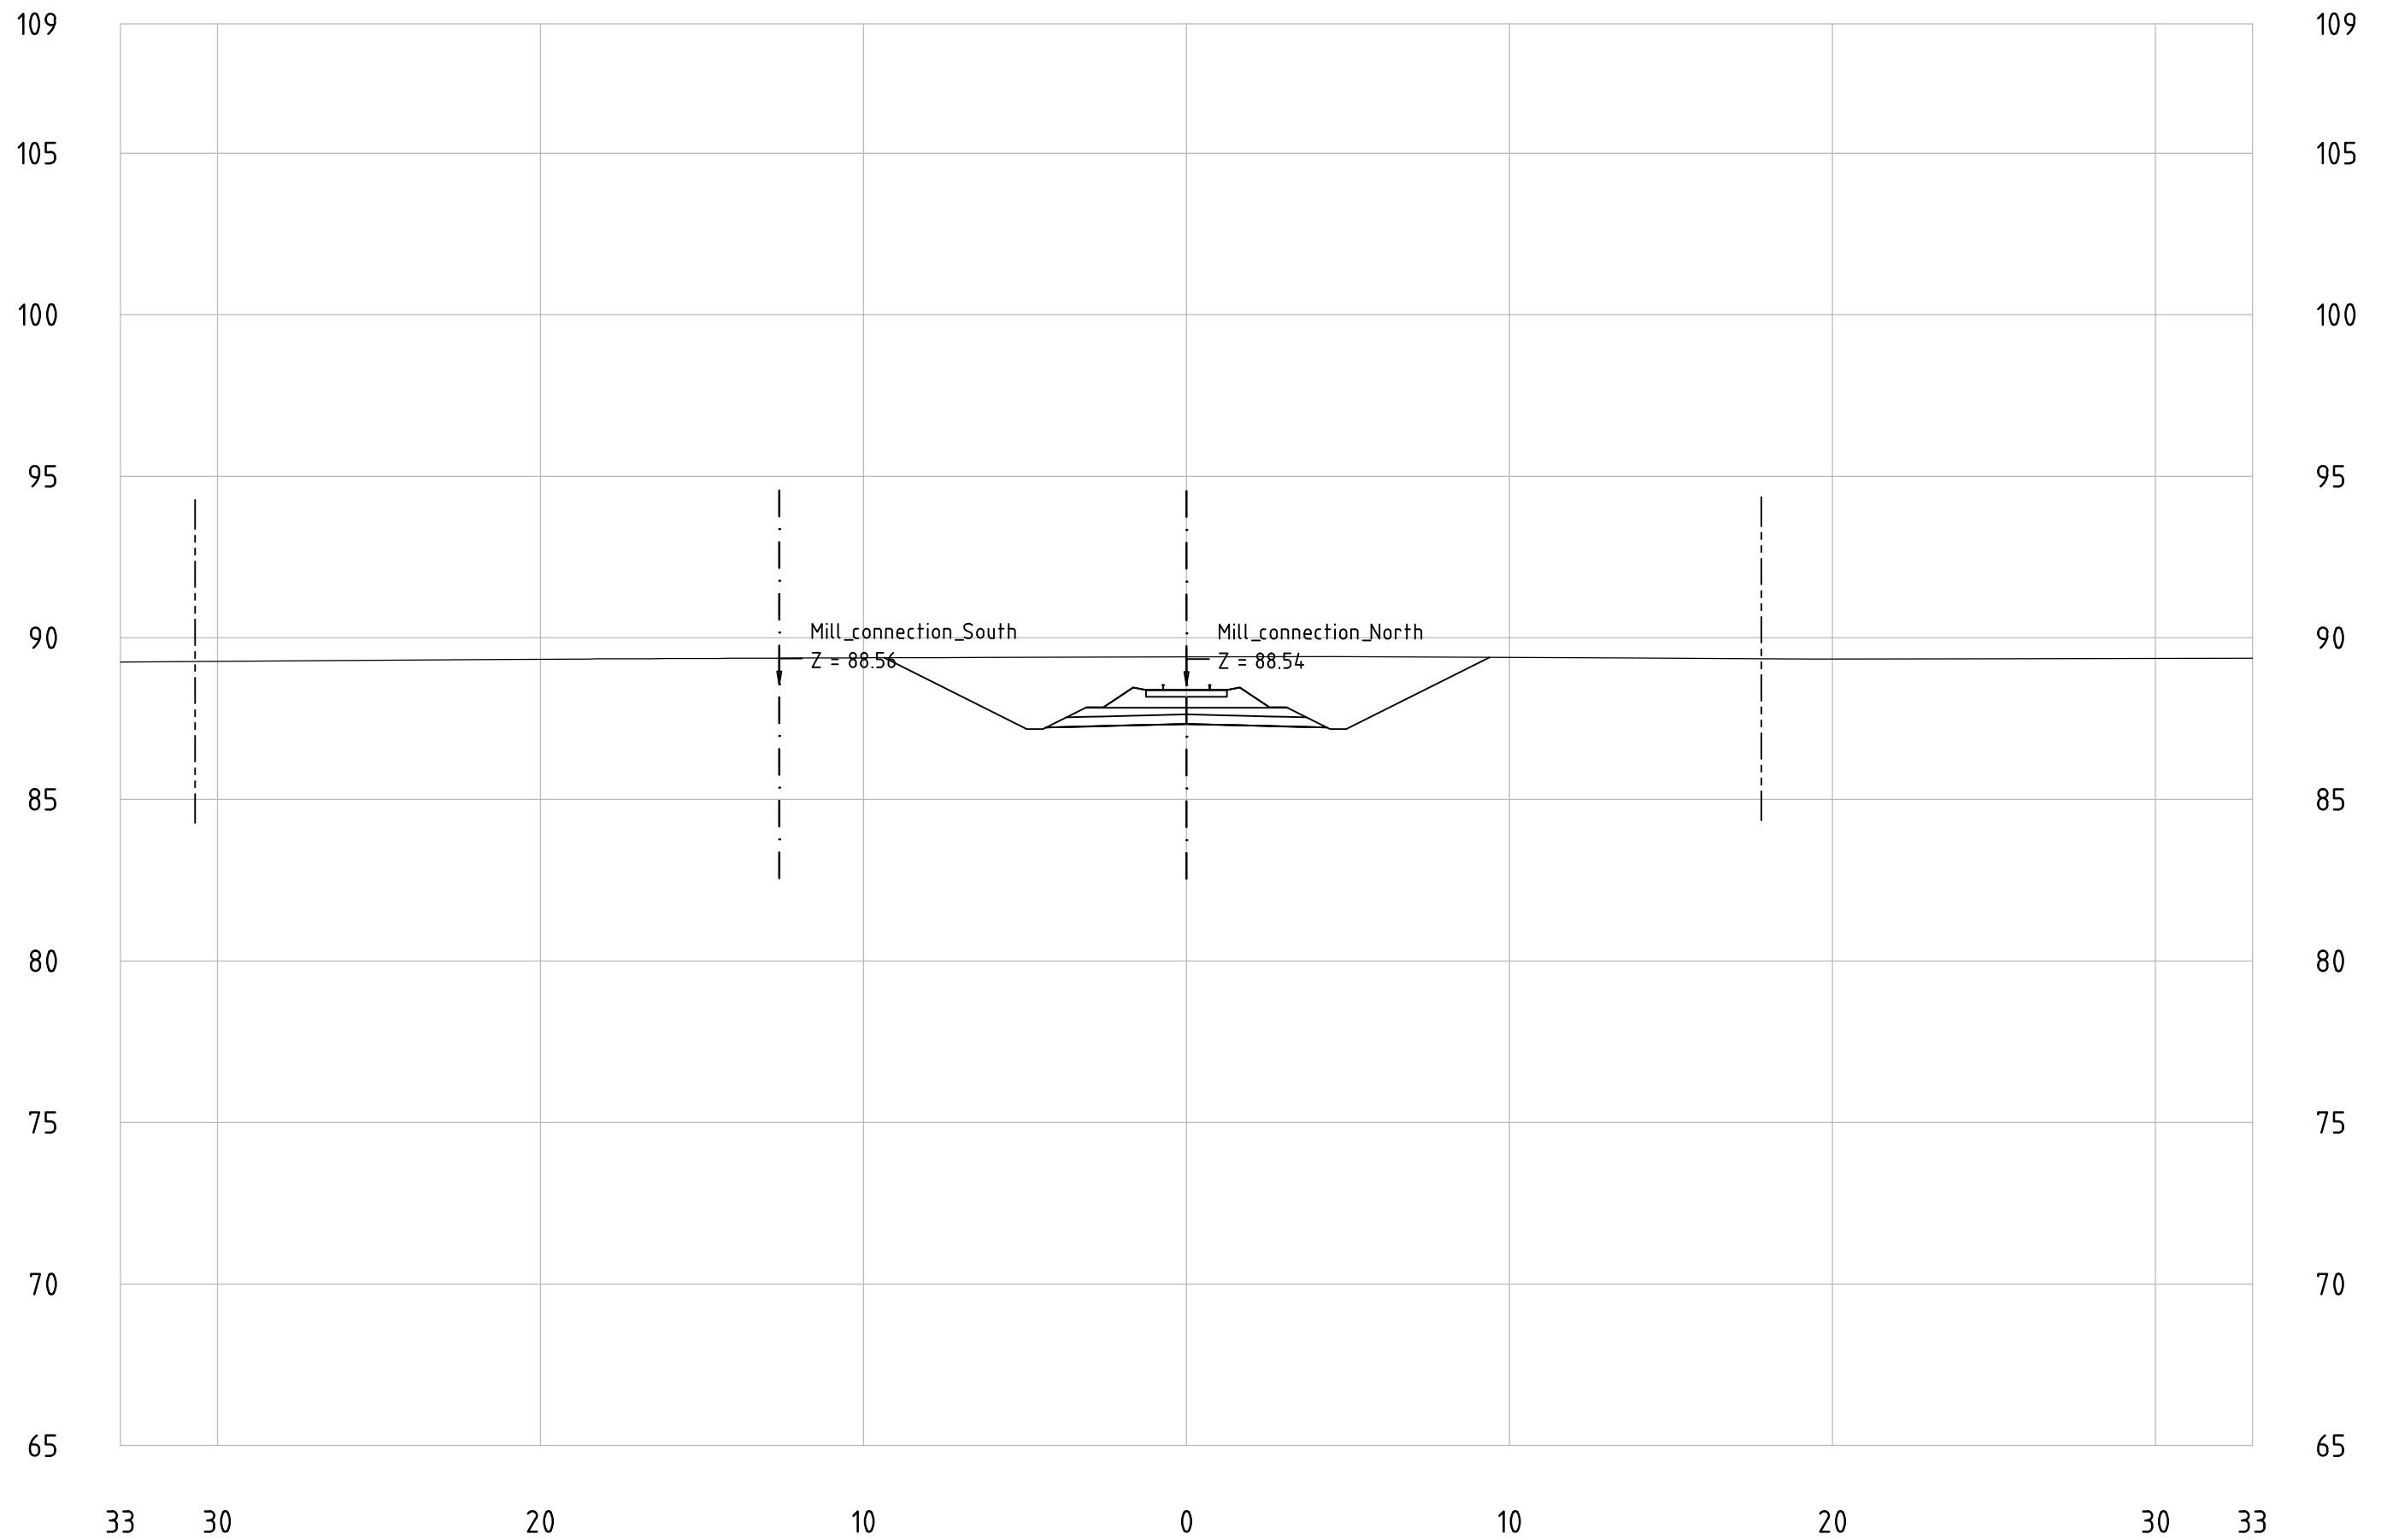

Mill_connection_North

KM 259+500

