
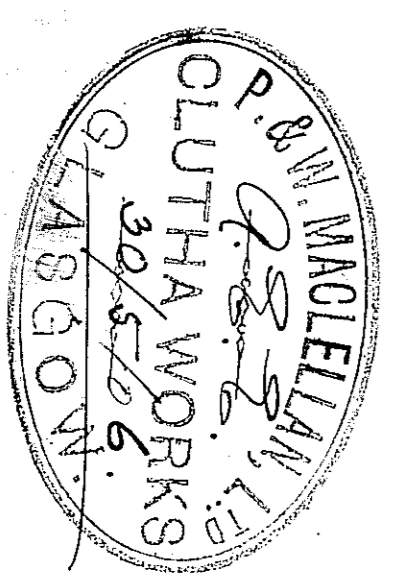


CENTRAL URUGUAY RAILWAY

MATAJOJO BRIDGE

INTERMEDIATE RAIL-BEARER

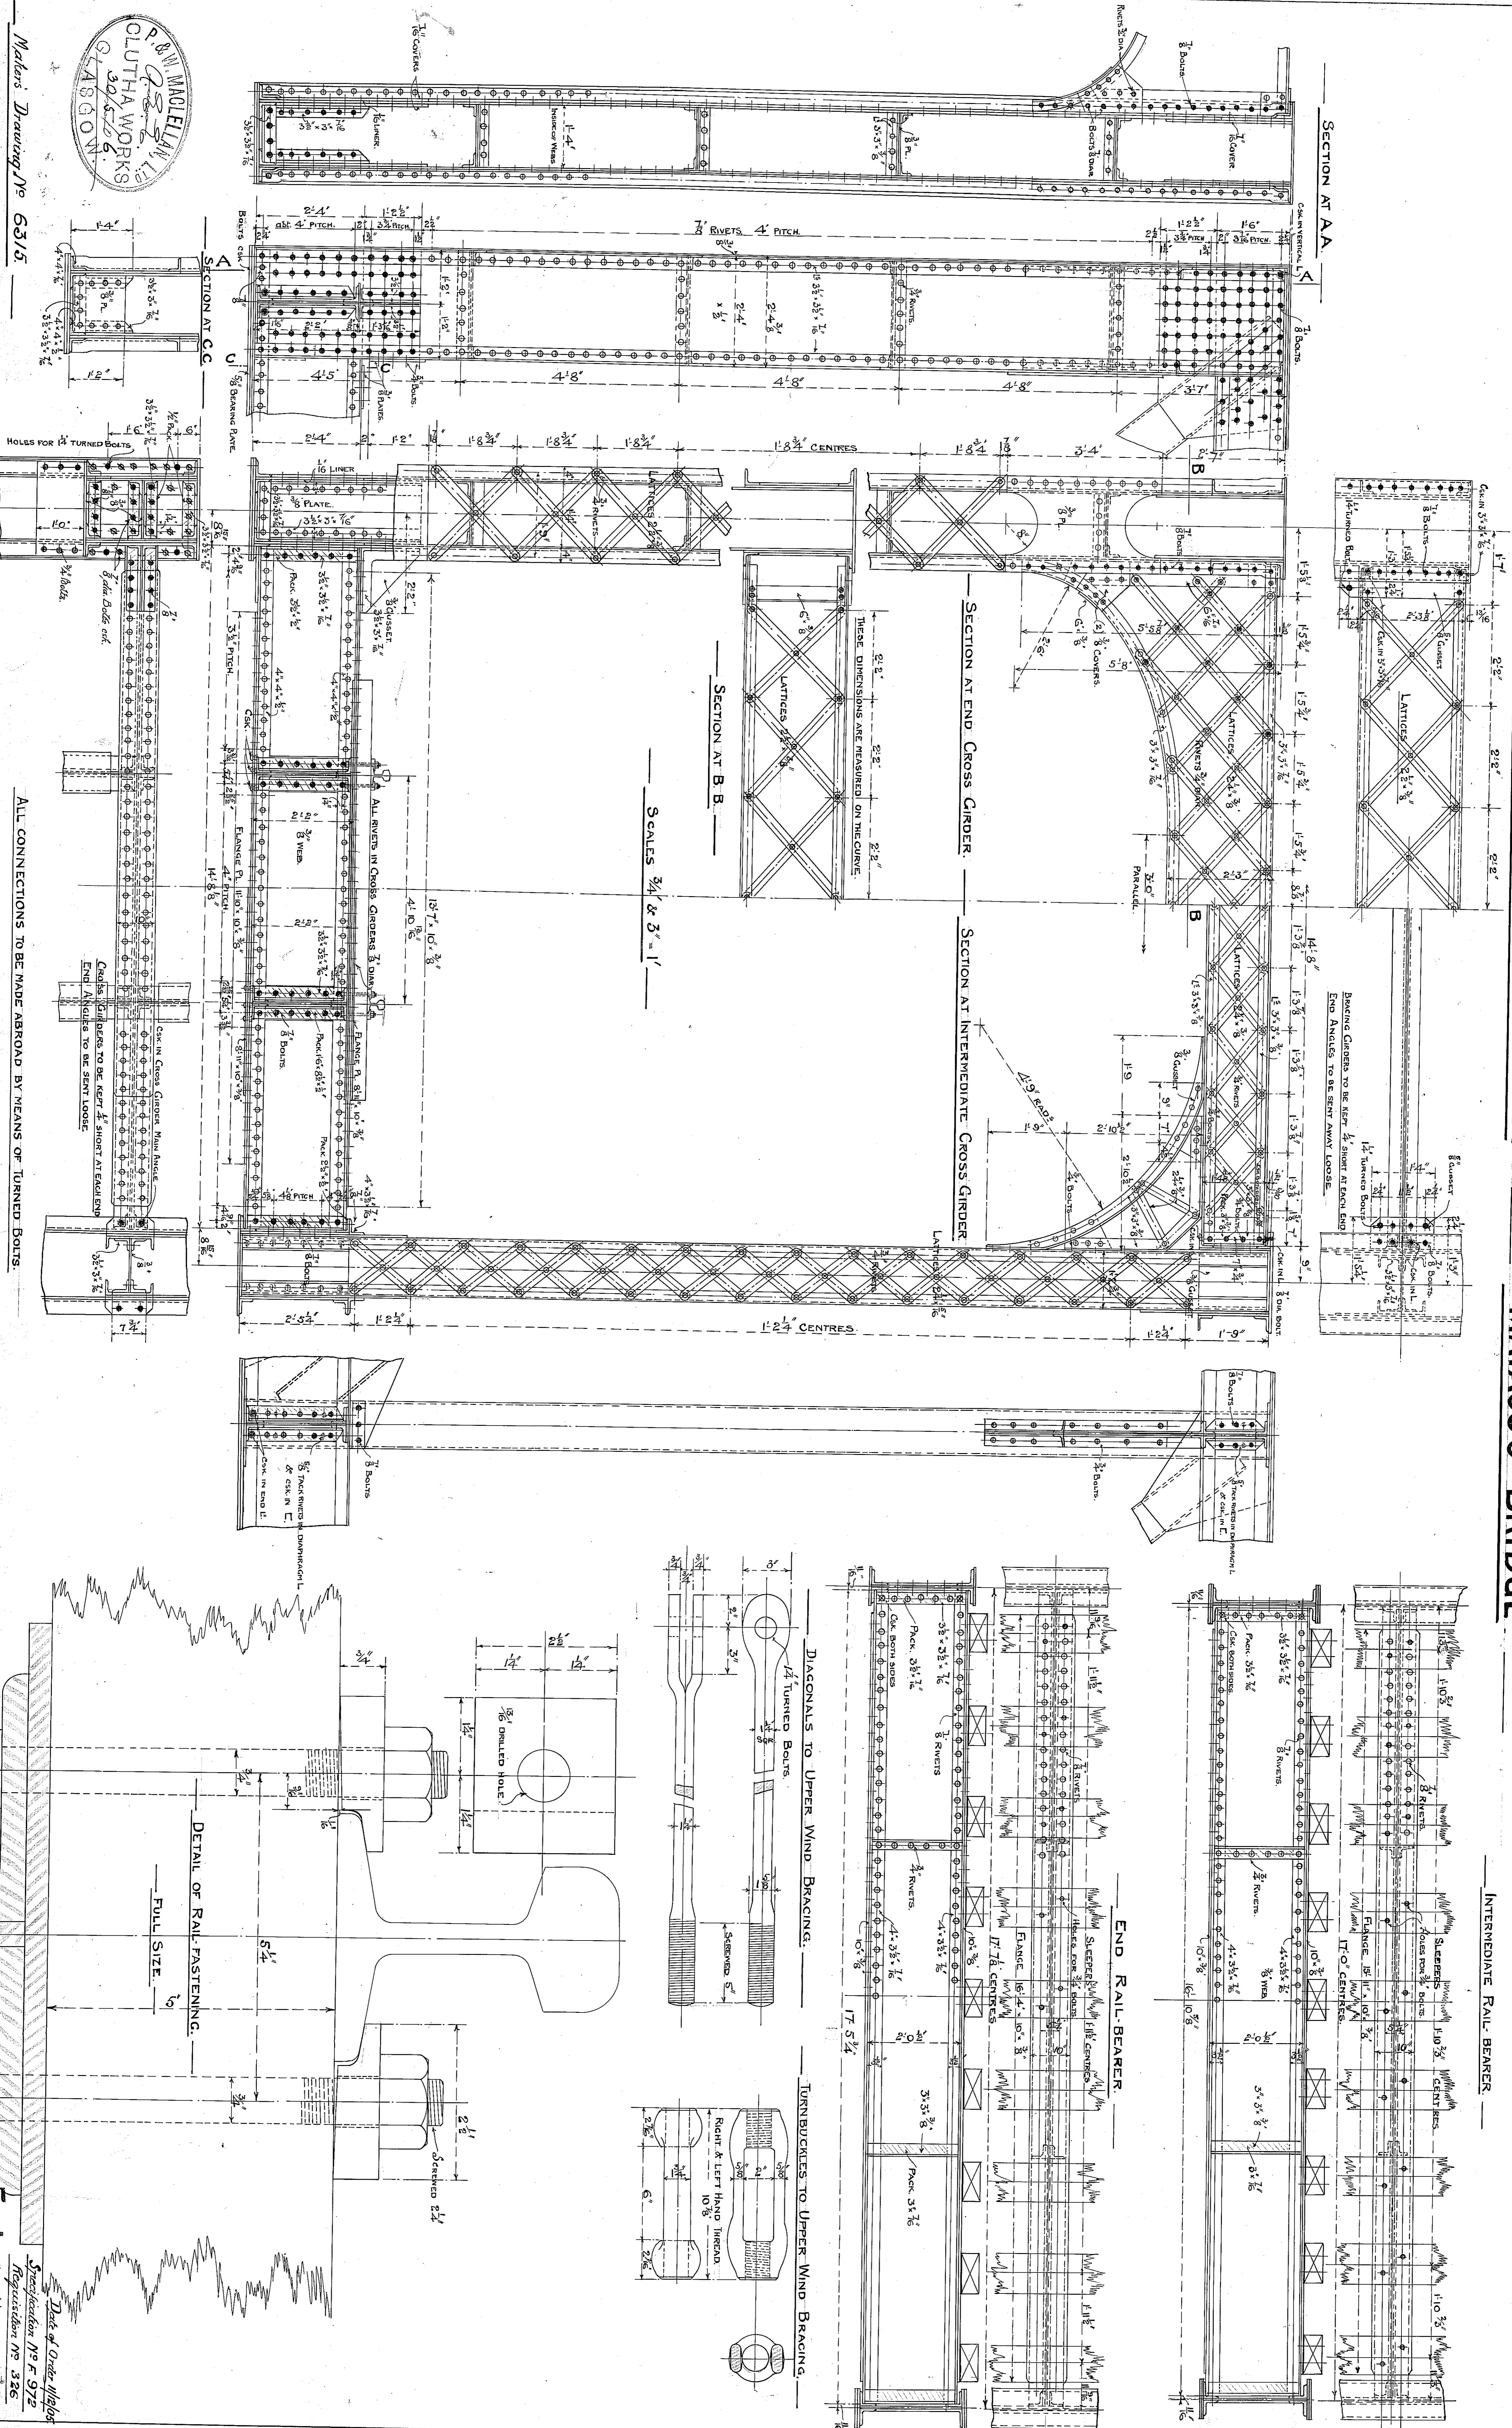

Makers' Drawing No 6315

Scales 3/4" & 3" = 1'

ALL CONNECTIONS TO BE MADE ABROAD BY MEANS OF TURNED BOLTS.

Date of Order 11/12/05
Specification No R 972
Registration No 336
1049
C. 19187