



CENTRAL URUGUAY RAILWAY


MATAJOJO BRIDGE

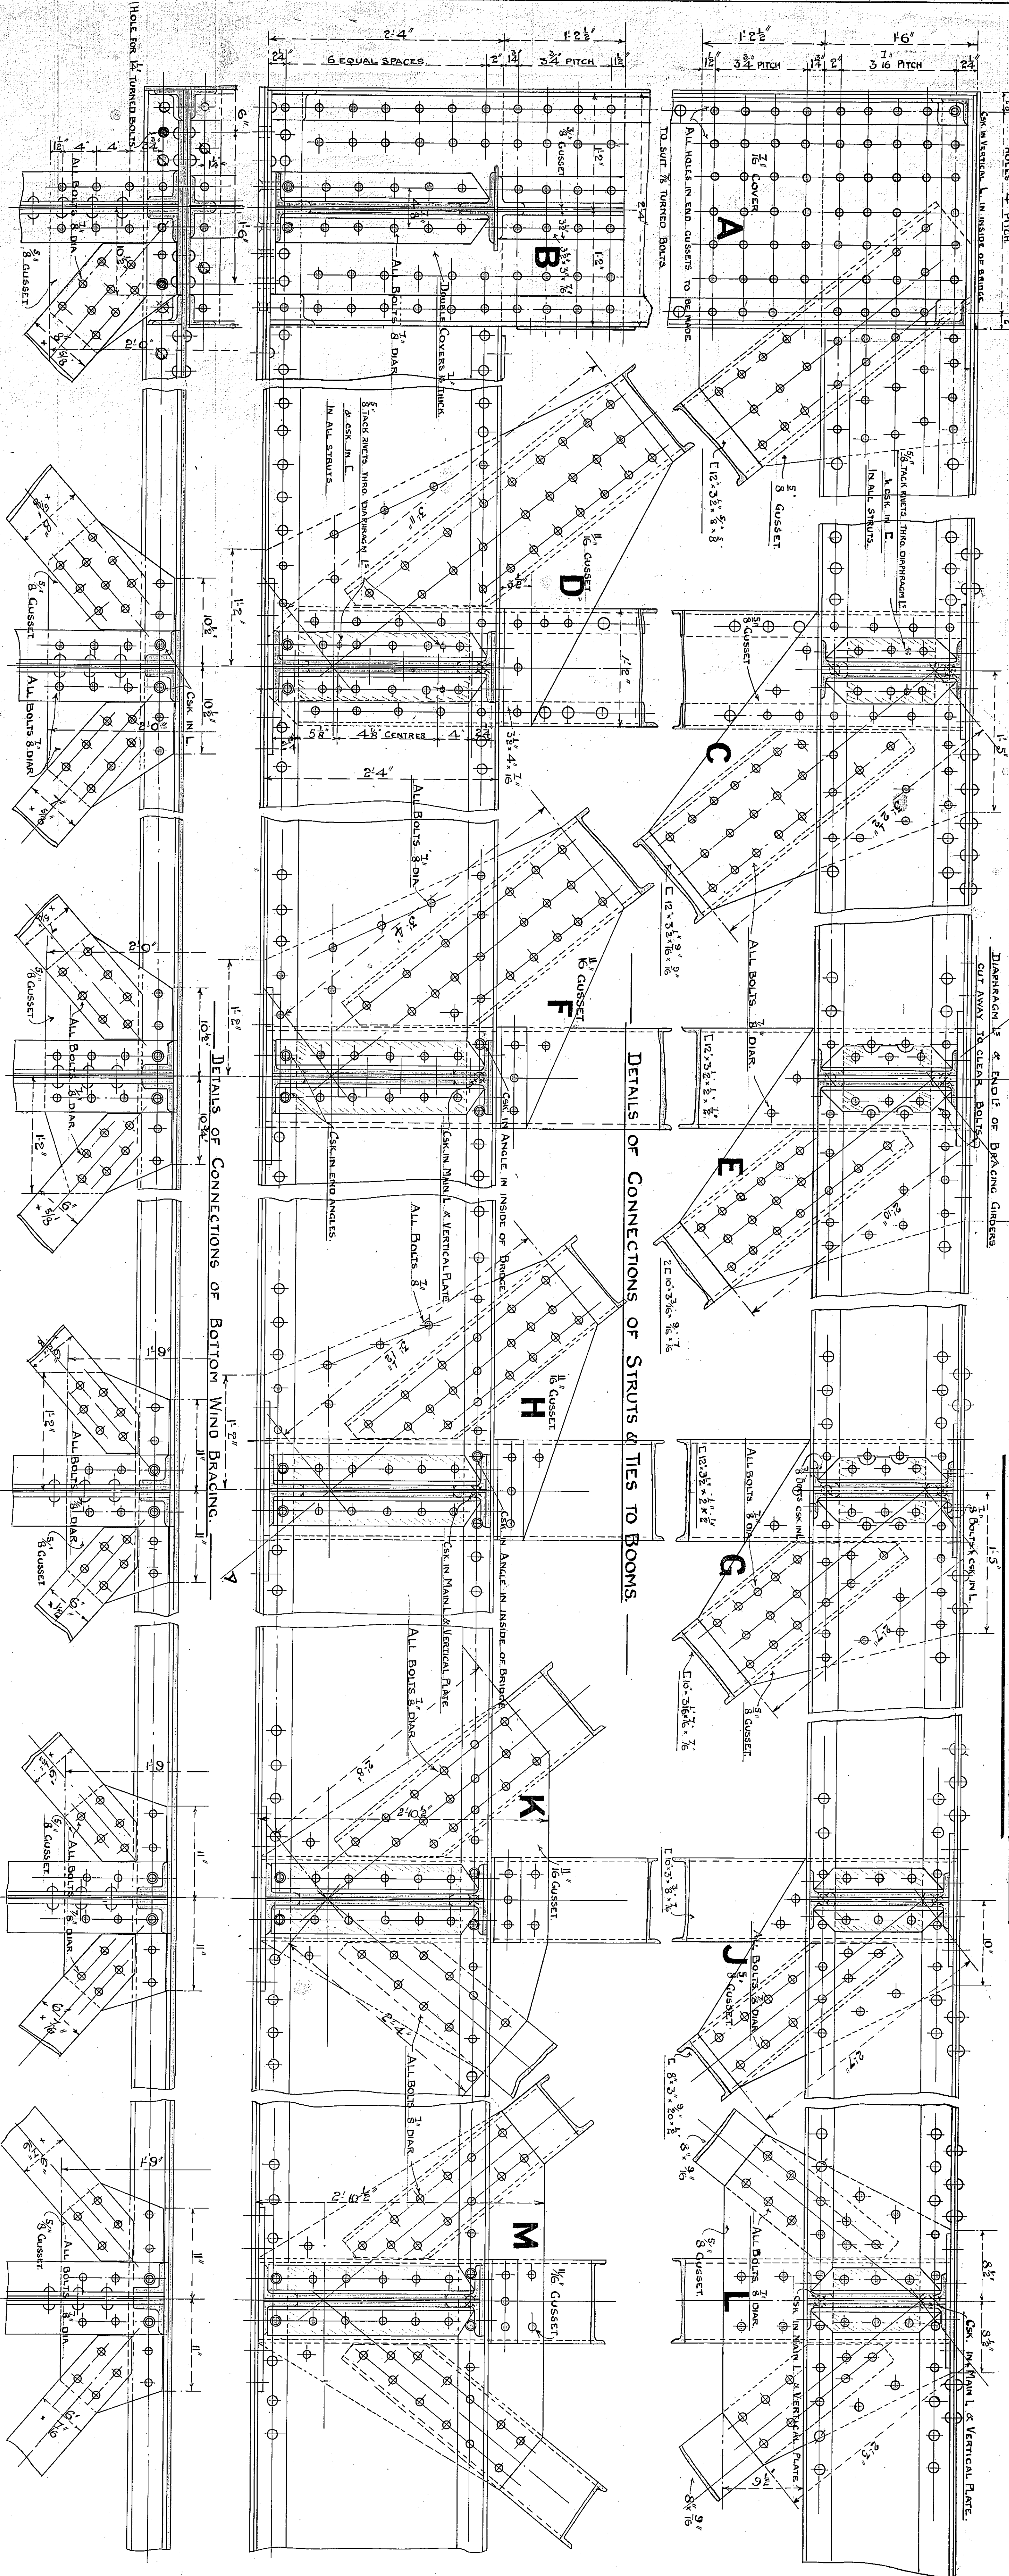

DETAIL OF JOINT IN TOP BOOM

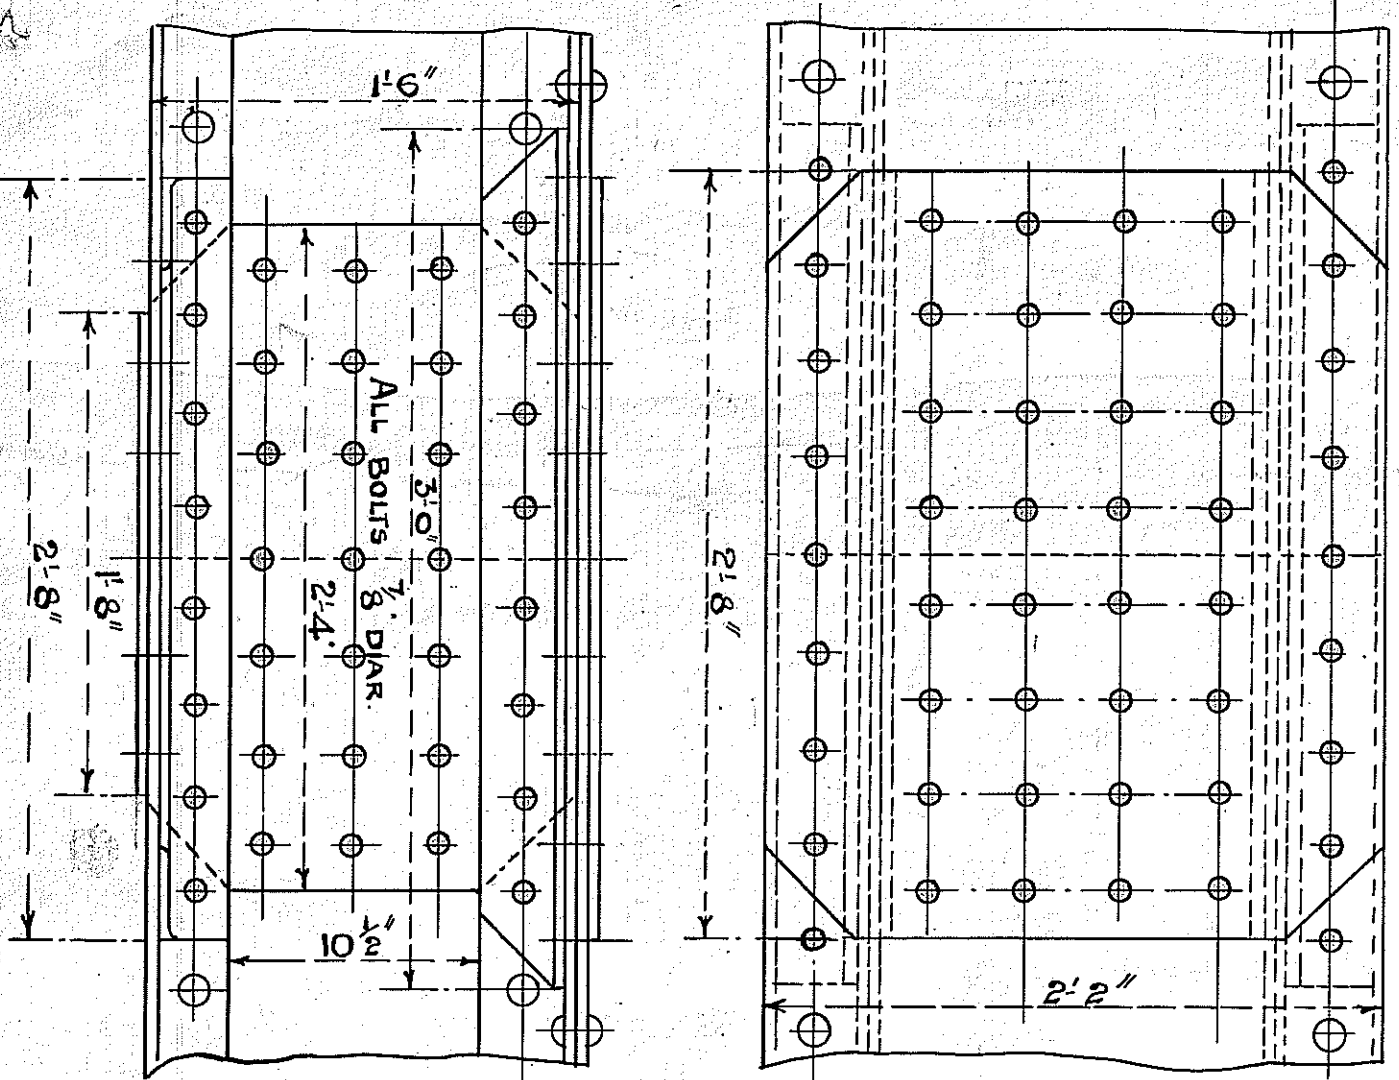


DETAIL OF JOINT IN BOTTOM BOOM


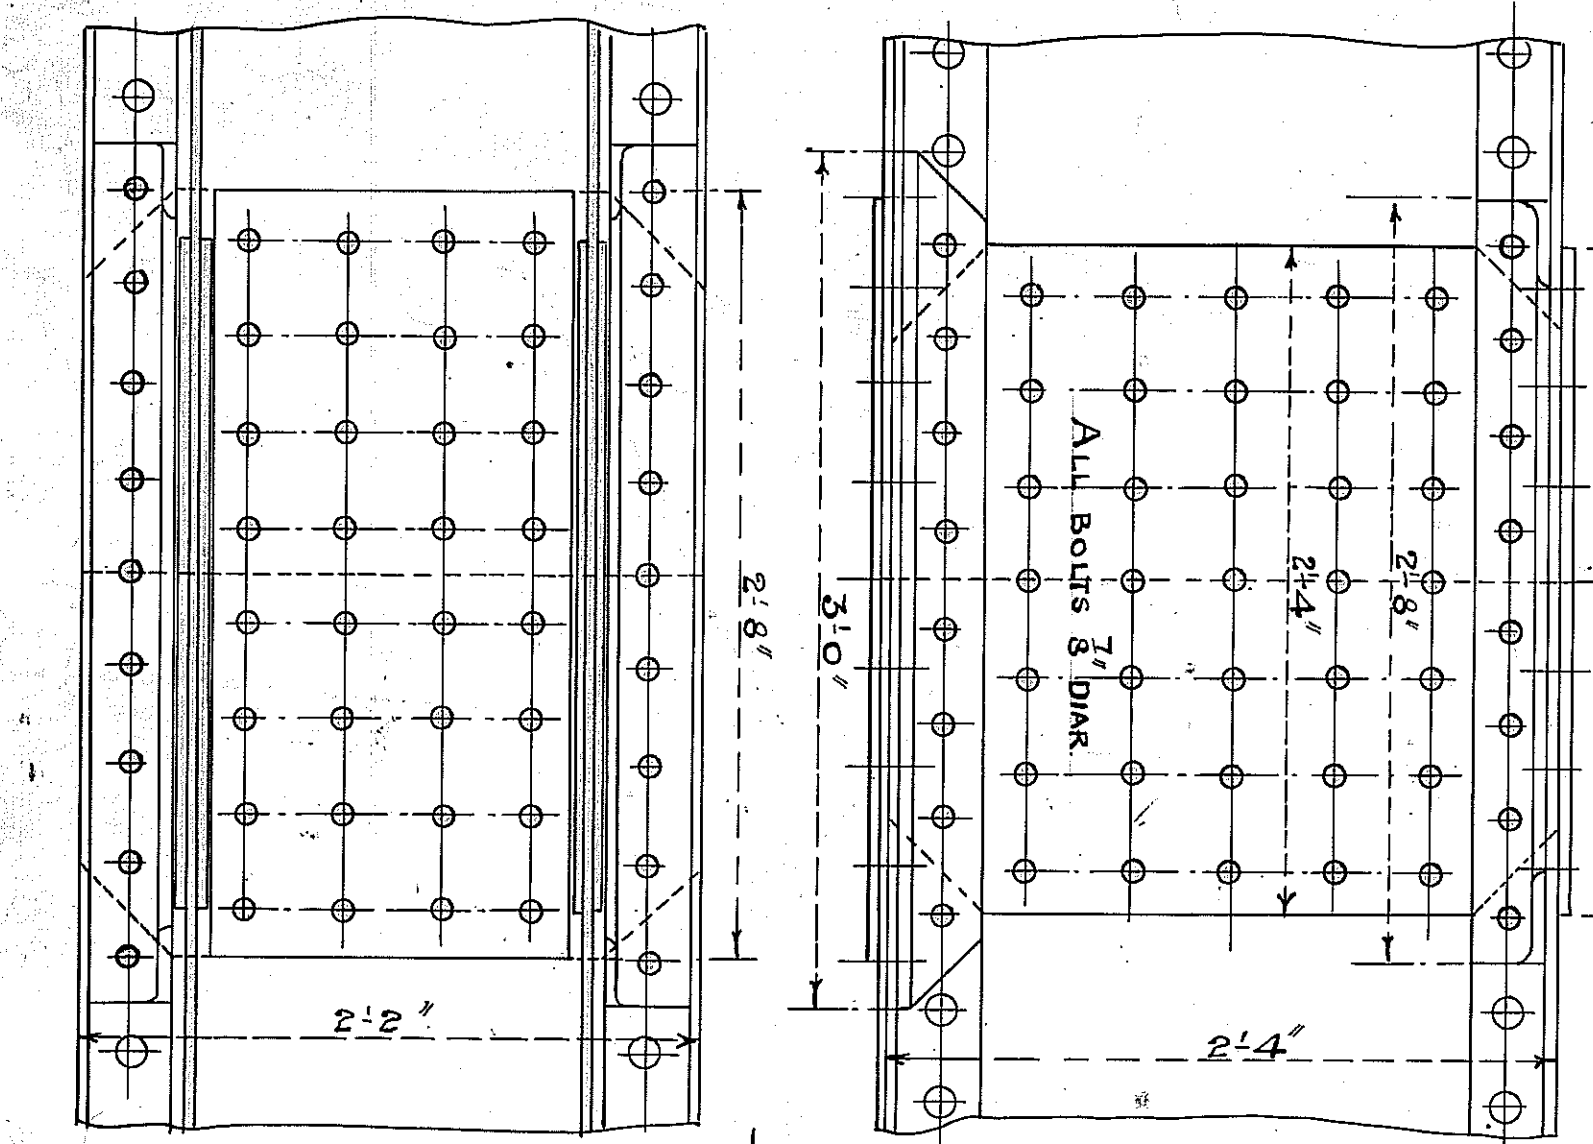


ALL CONNECTIONS TO BE MADE ABOARD BY MEANS OF TURNED BOLTS

SECTION AT AA - ALL DIAGONAL C'S BRACED THUS

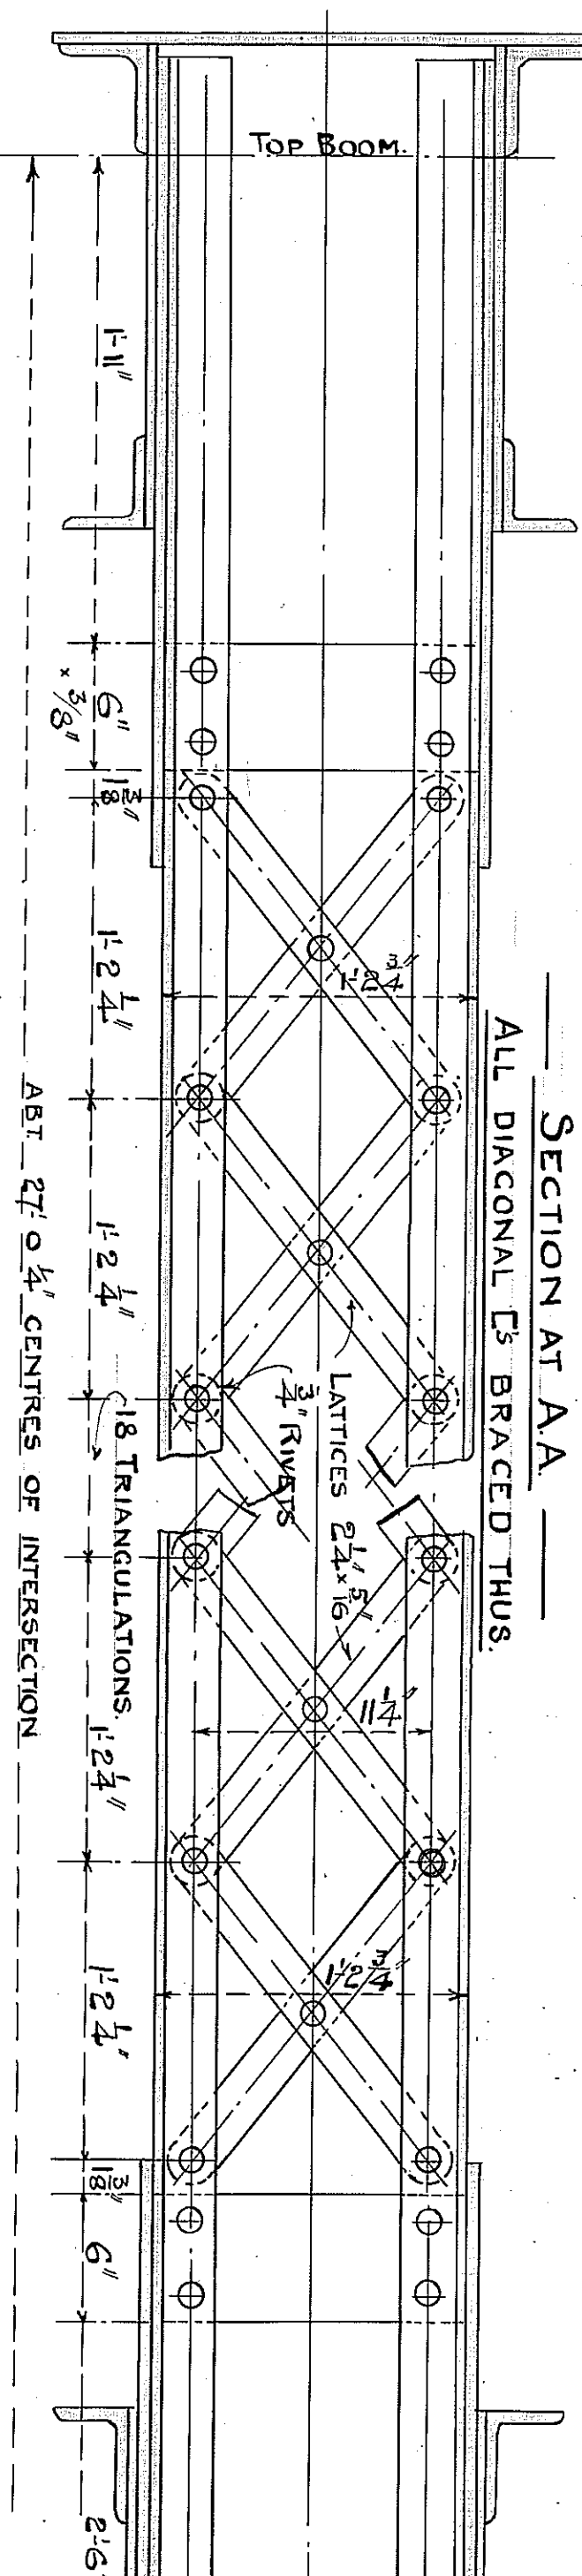

SCALE 1/2" = 1 FOOT

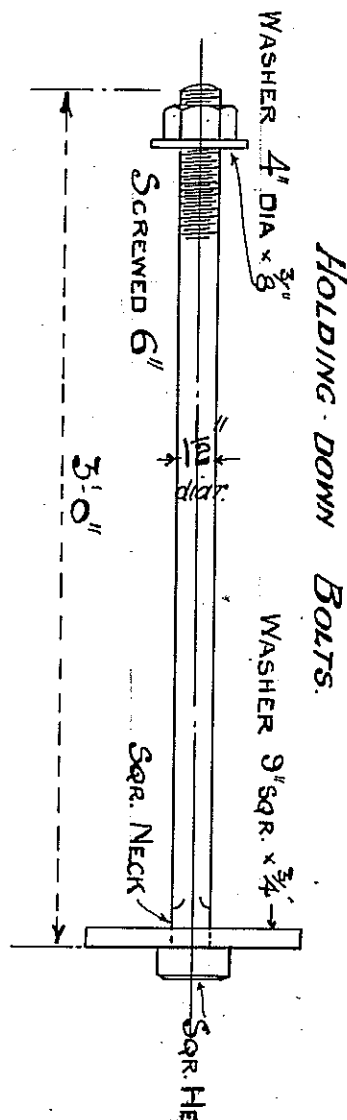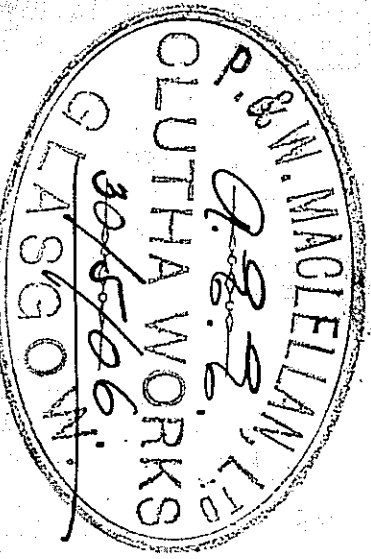

Makers Drawing No 6316

C. 75124

7 1 9 7

11/12-2-10
1917

Book of Order - 11/12/05
 Specification No 5372
 Original Drawing No 3374 B