




ELEVATION.

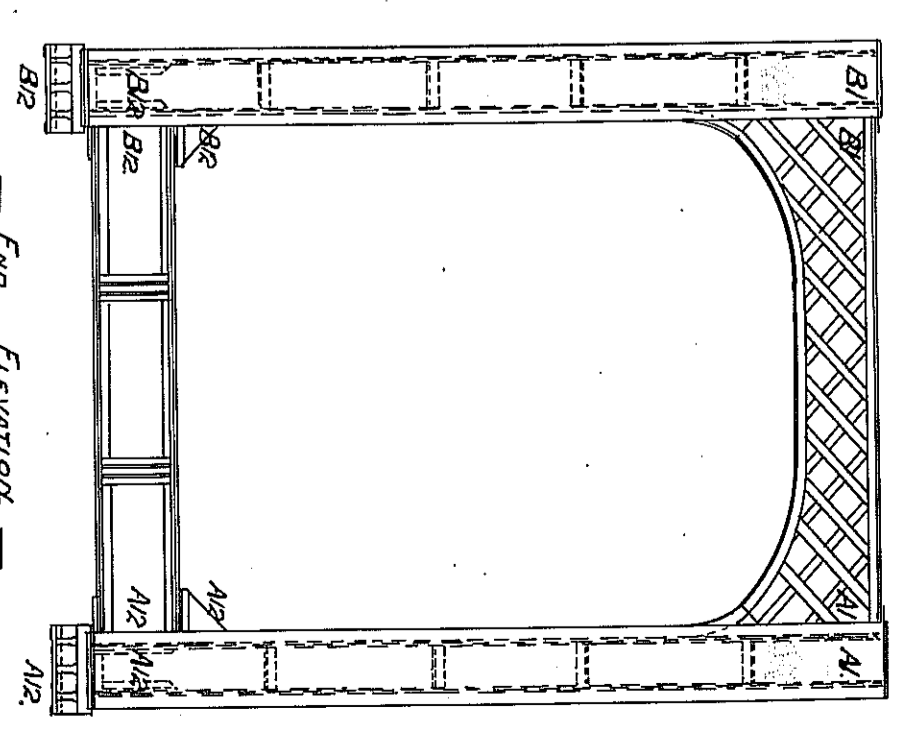

— End Elevation —

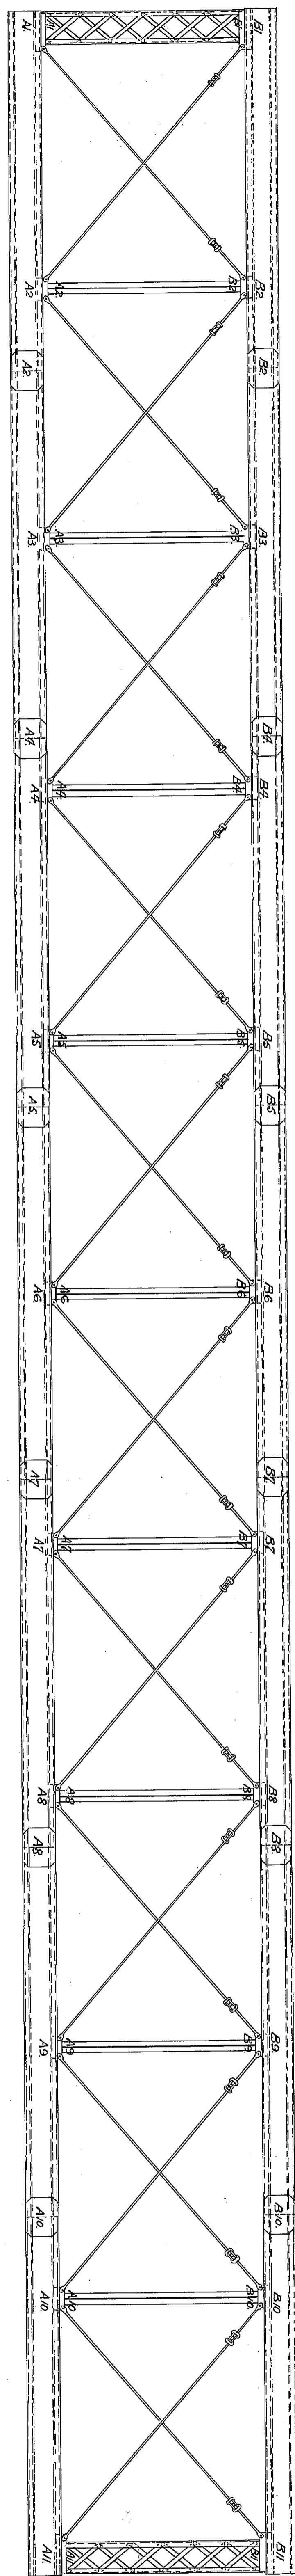

— Plan of Top Booms. —

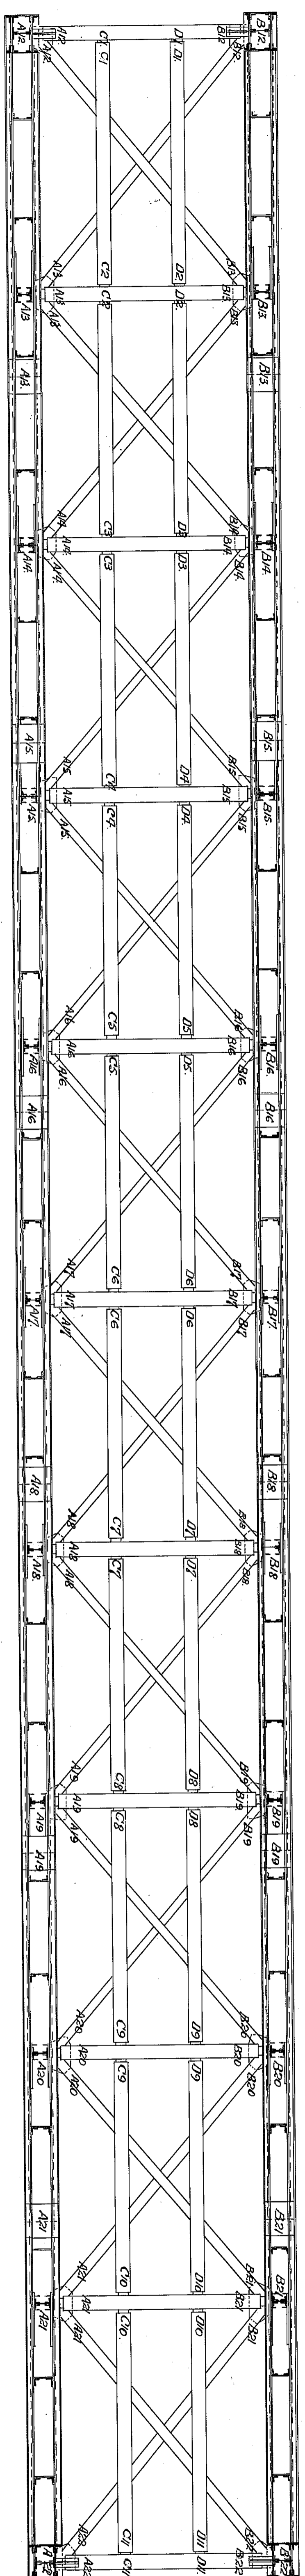

— Plan of Bottom Booms. —

